



vertical section

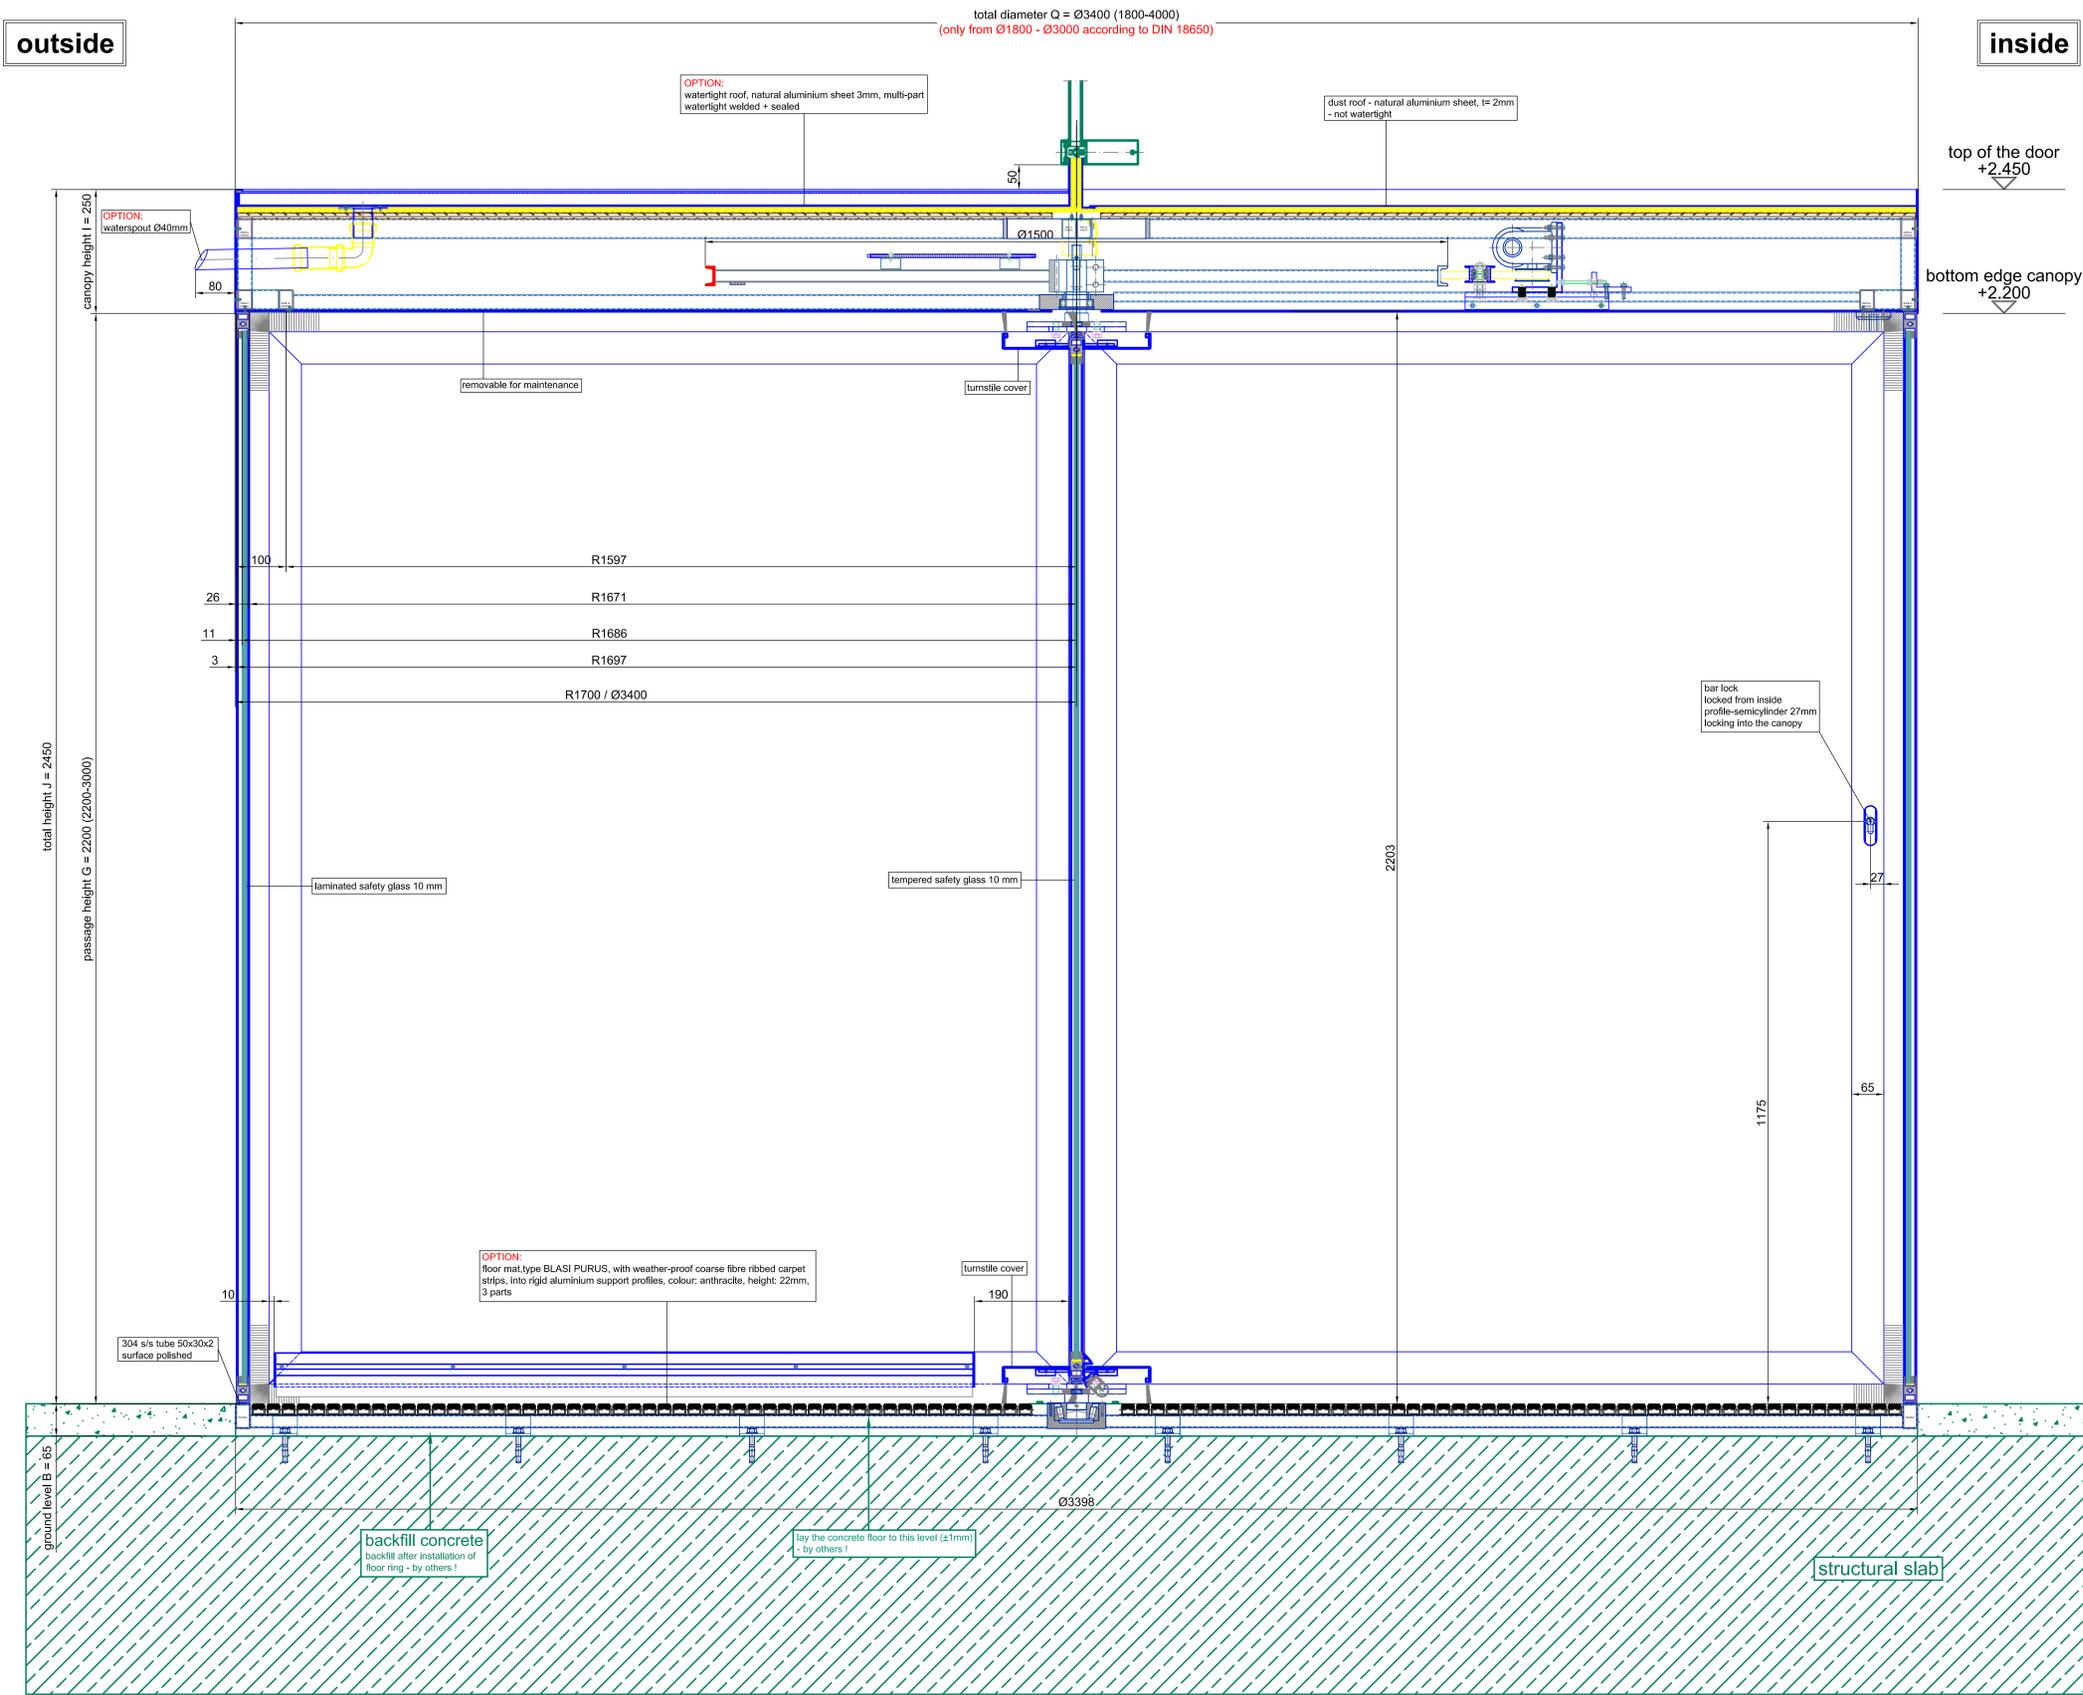


vertical section - passage area

A0 - M 1:2

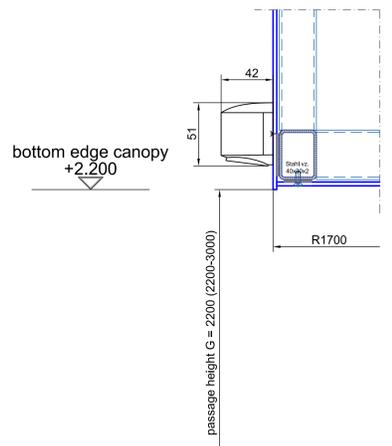

vertical section - passage area


A0 - M 1:2

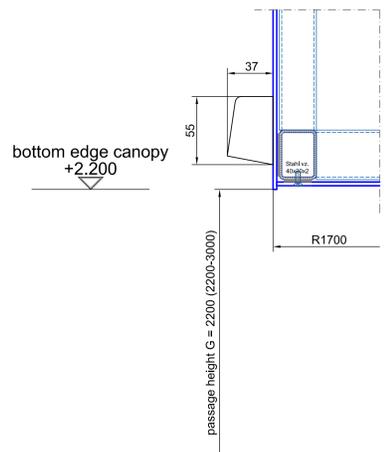

FFL ±0.000 (±1)
 -0.065 (±1) SSL

Surface:	All visible surfaces 304 s/s (DIN 7991)	All green marked components must be executed by others!!!
Single glasses:	tempered safety glass 10 mm	laminated safety glass 10 mm
Corner glasses:		
Scale:	A0 = M 1:5	Confirmation No.:
Type:	K31-V-34	Date:
Project:	SAMPLE DRAWING ONLY	Name:
Contractor:		
Checked:	Arranger:	Page: 01
		From: 02


BLASI
 B L A S I G m b H
 Automatic Doors
 Carl-Benz-Str. 4-15
 D - 77972 Malburg
 Tel: +497822 / 893 - 291
 Fax: +497822 / 893 - 299
 E-mail: info@blasi.info
 www.blasi.info

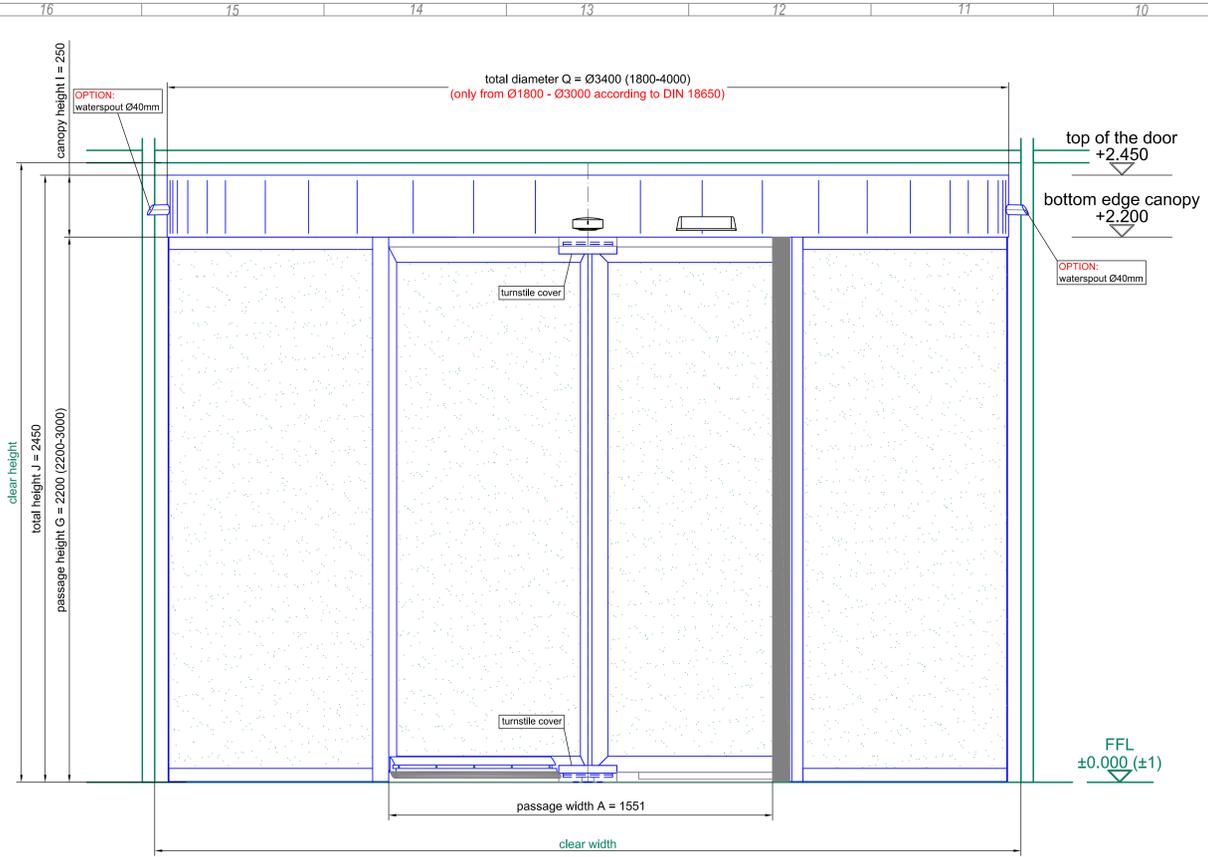

front elevation - outside


detail A

A0 - M 1:1

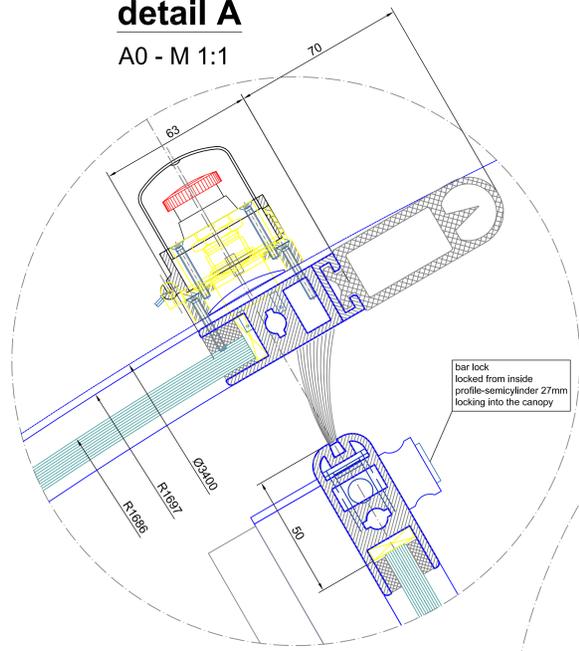


detail D

A0 - M 1:1

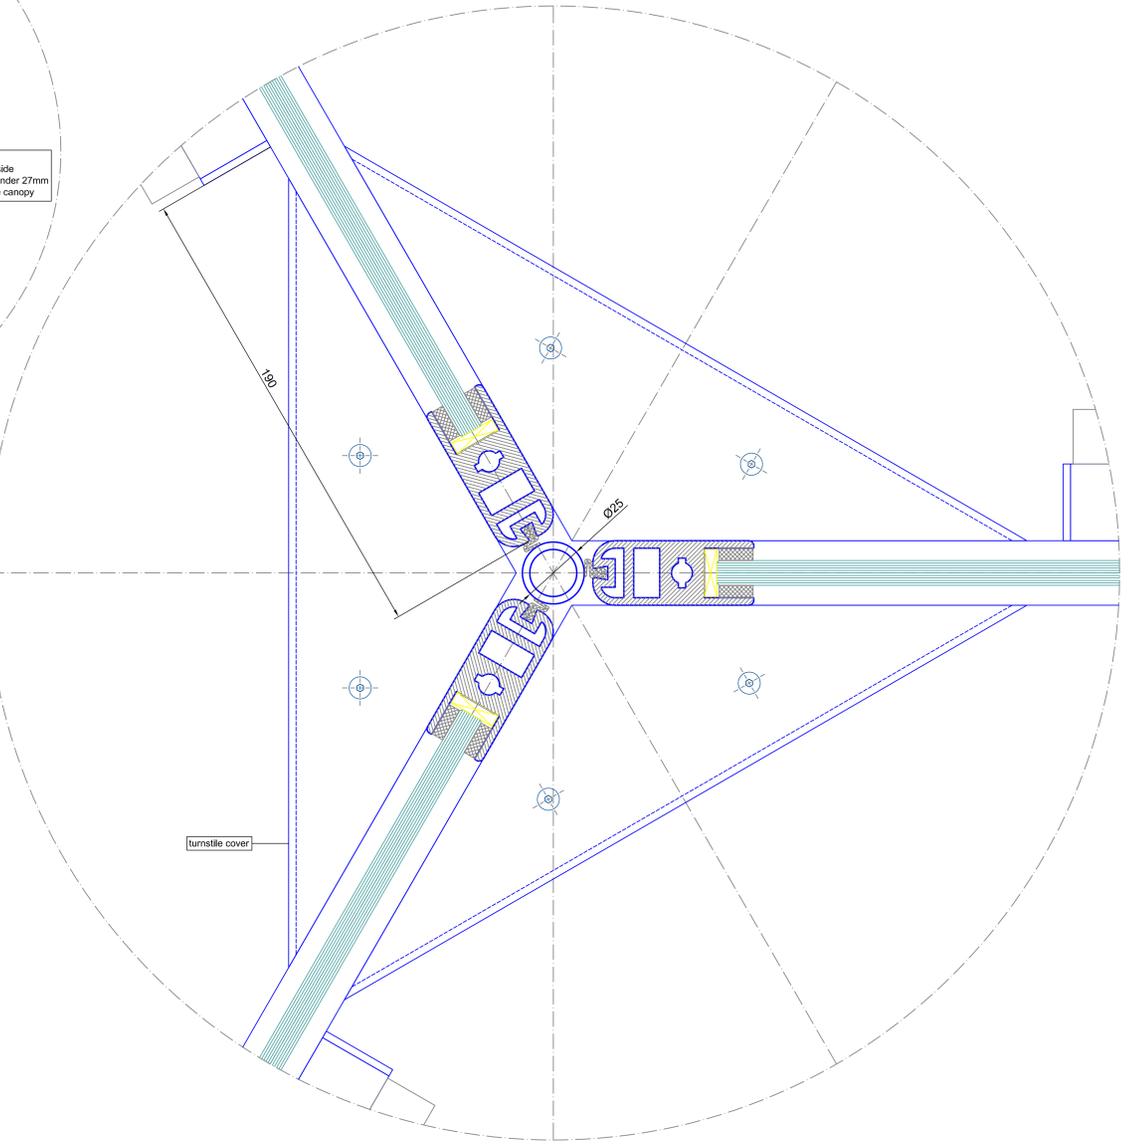


detail B

A0 - M 1:1

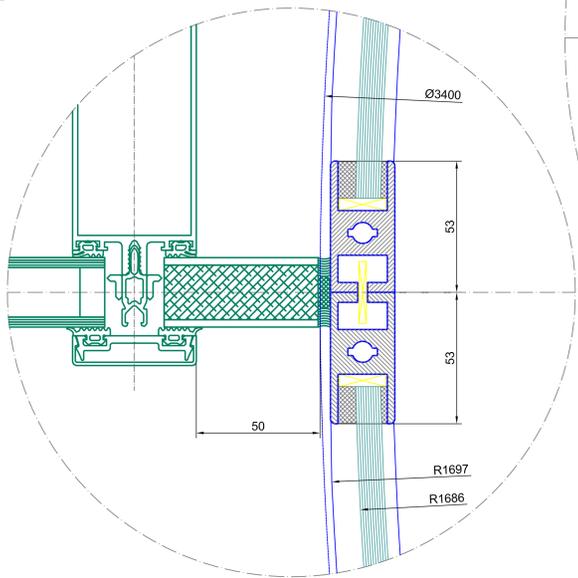


detail C

A0 - M 1:1

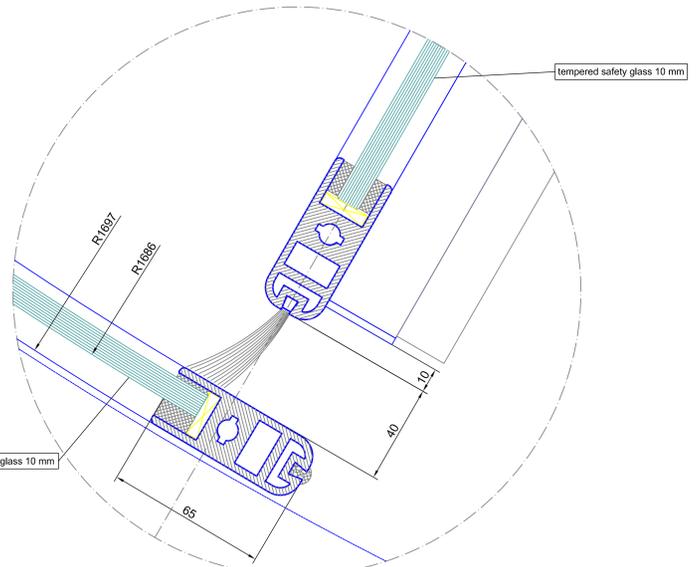

inside

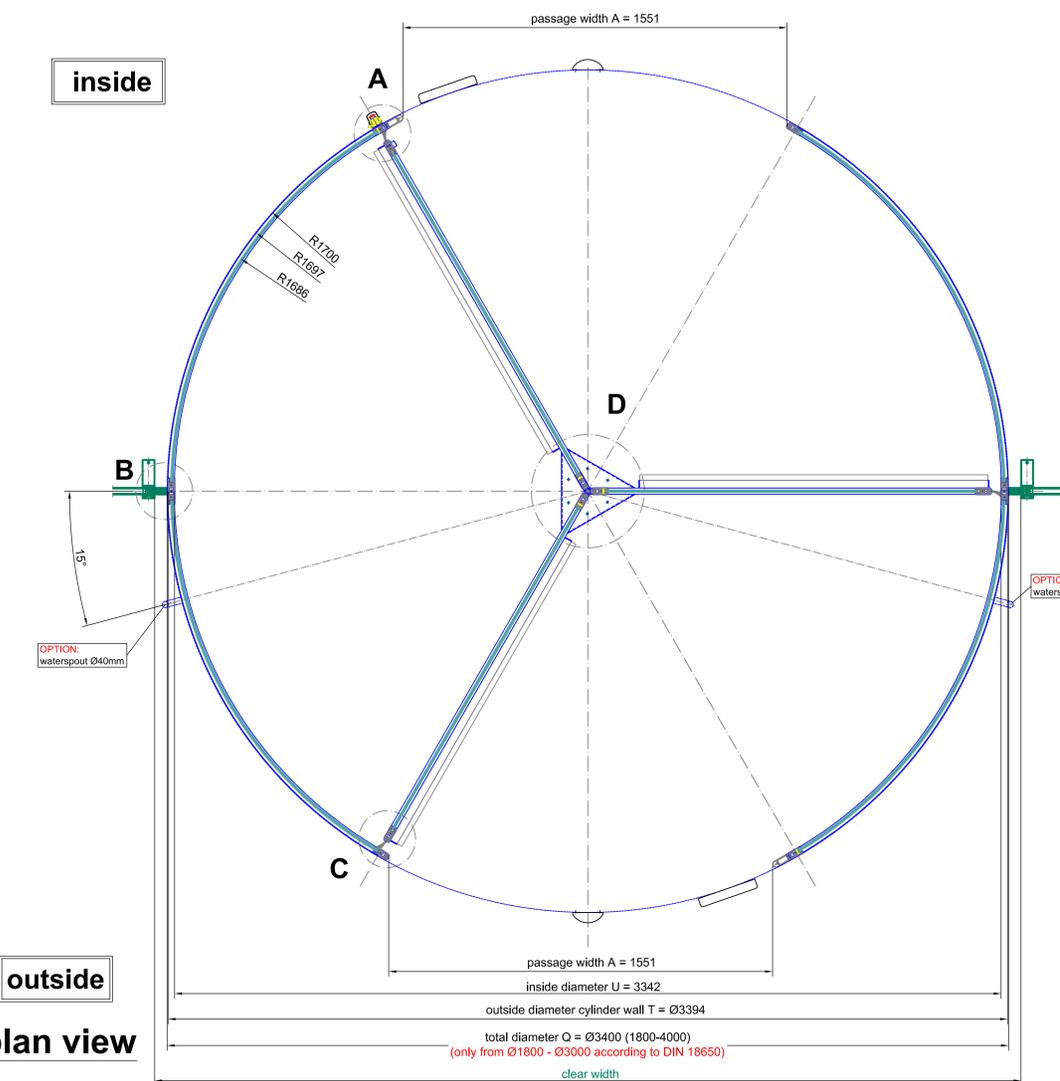

plan view

outside

Surface:	All visible screws 304 s/s (DIN 7991)	All green marked components must be enclosed by others!!!
Sheet glasses:	tempered safety glass 10 mm	laminated safety glass 10 mm
Curve glasses:		
Scale:	A0 - M 1:10	Confirmation No.:
Type:	K31-V-34	Date:
Project:	SAMPLE DRAWING ONLY	Name:
Contractor:		
Drawing No.:		Page:
		02
Checked:	Arranger:	From:
		02

This drawing is the property of BLASI. It is not allowed to be duplicated or to be restricted in a third party. Technical modifications are under reserve.