



outside


inside

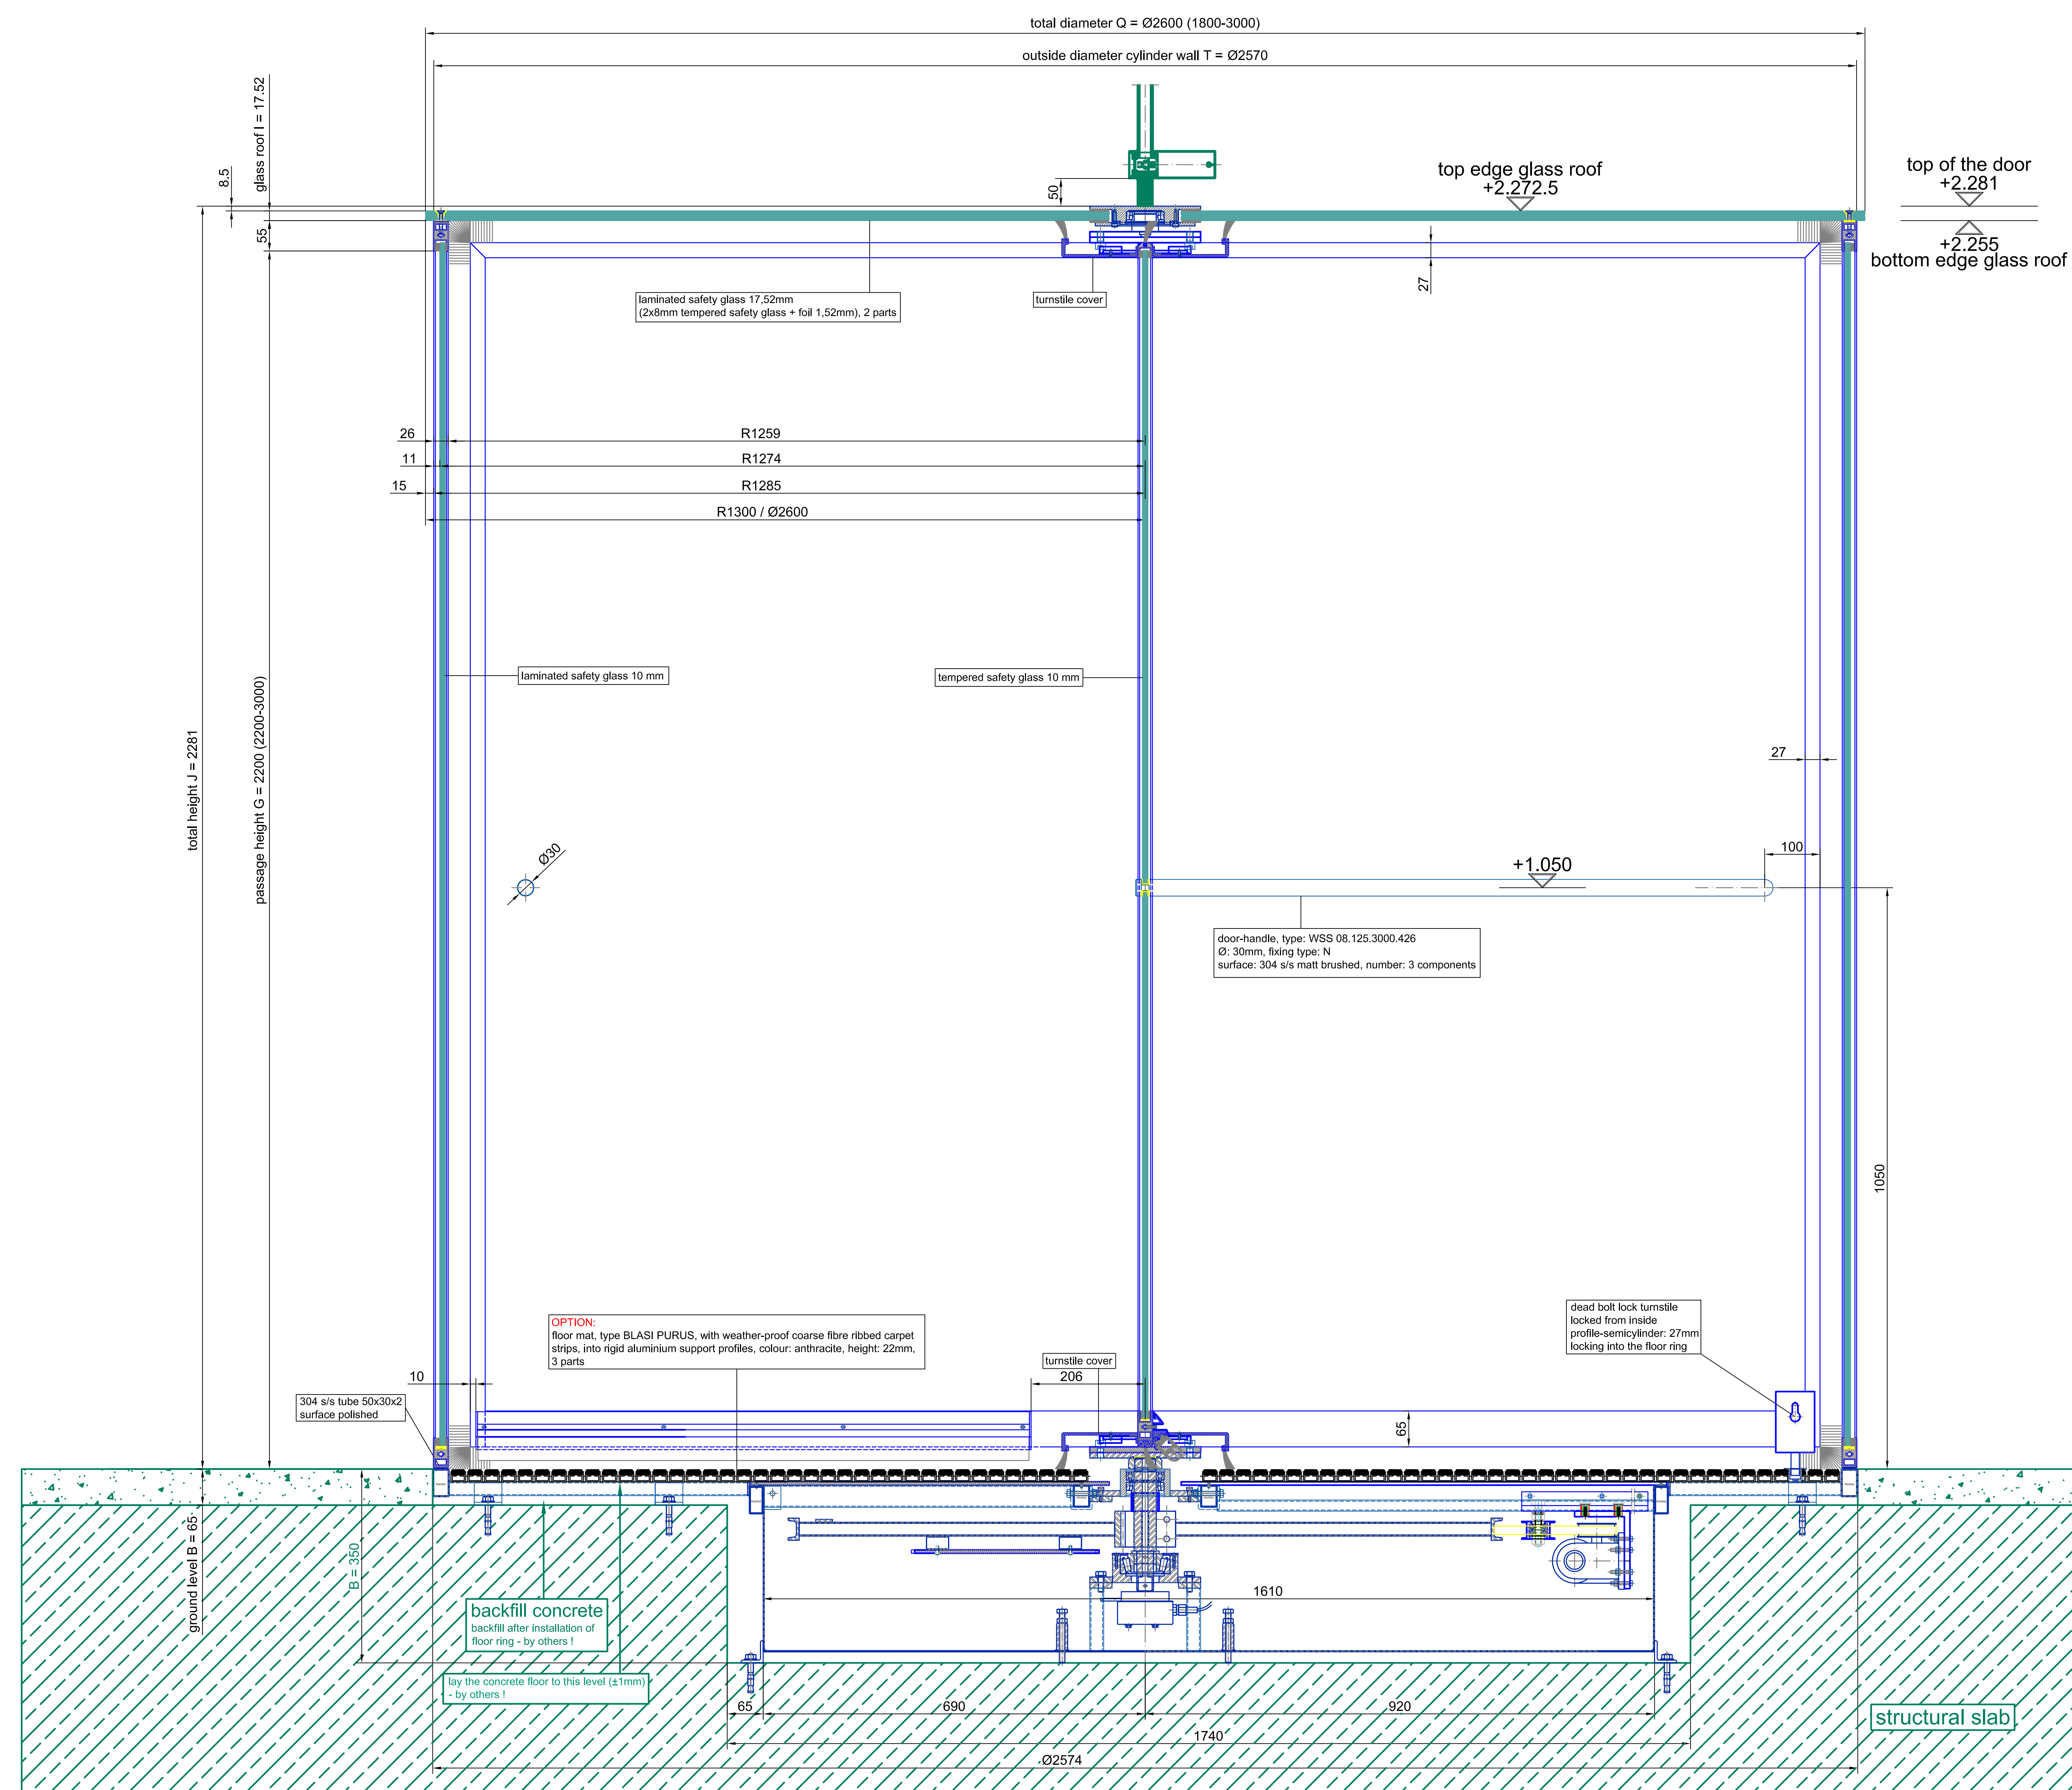


A0 - M 1:2

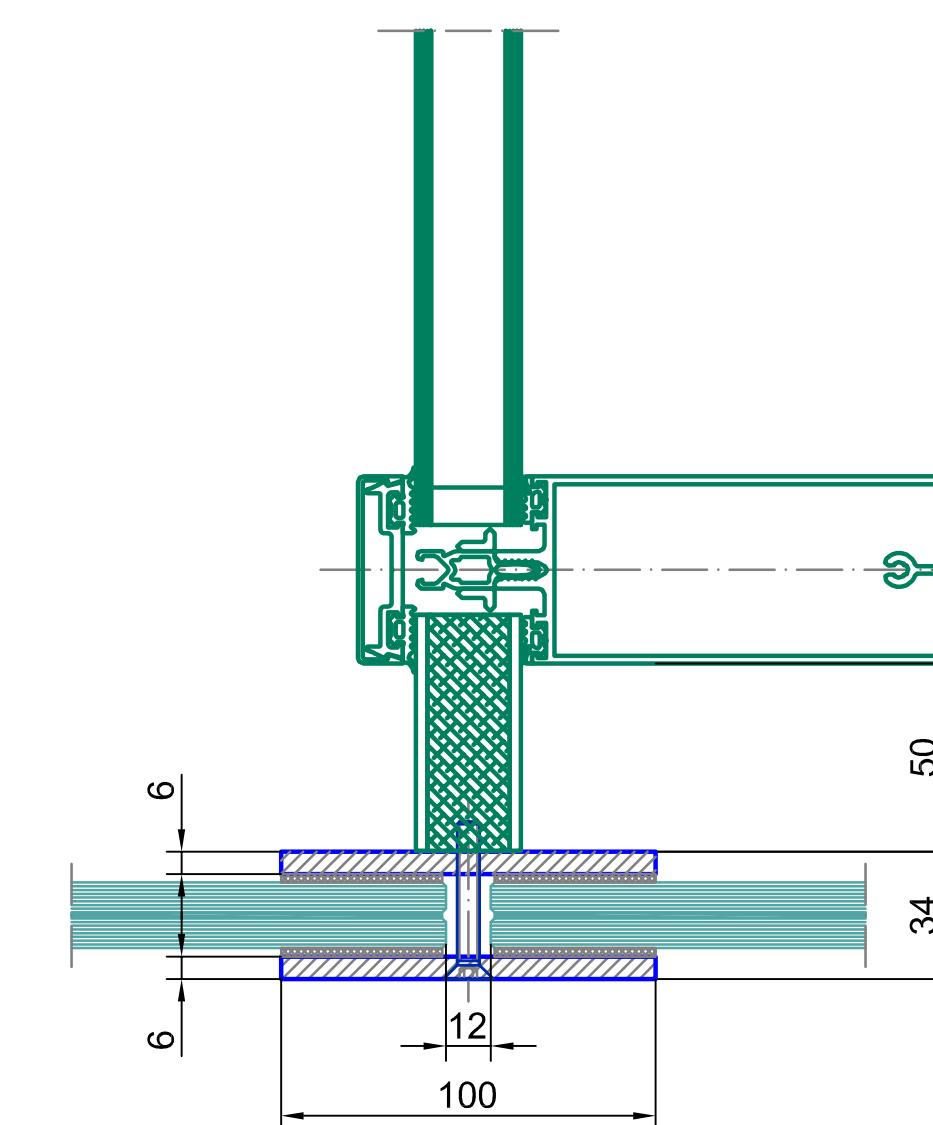


A0 - M 1:2

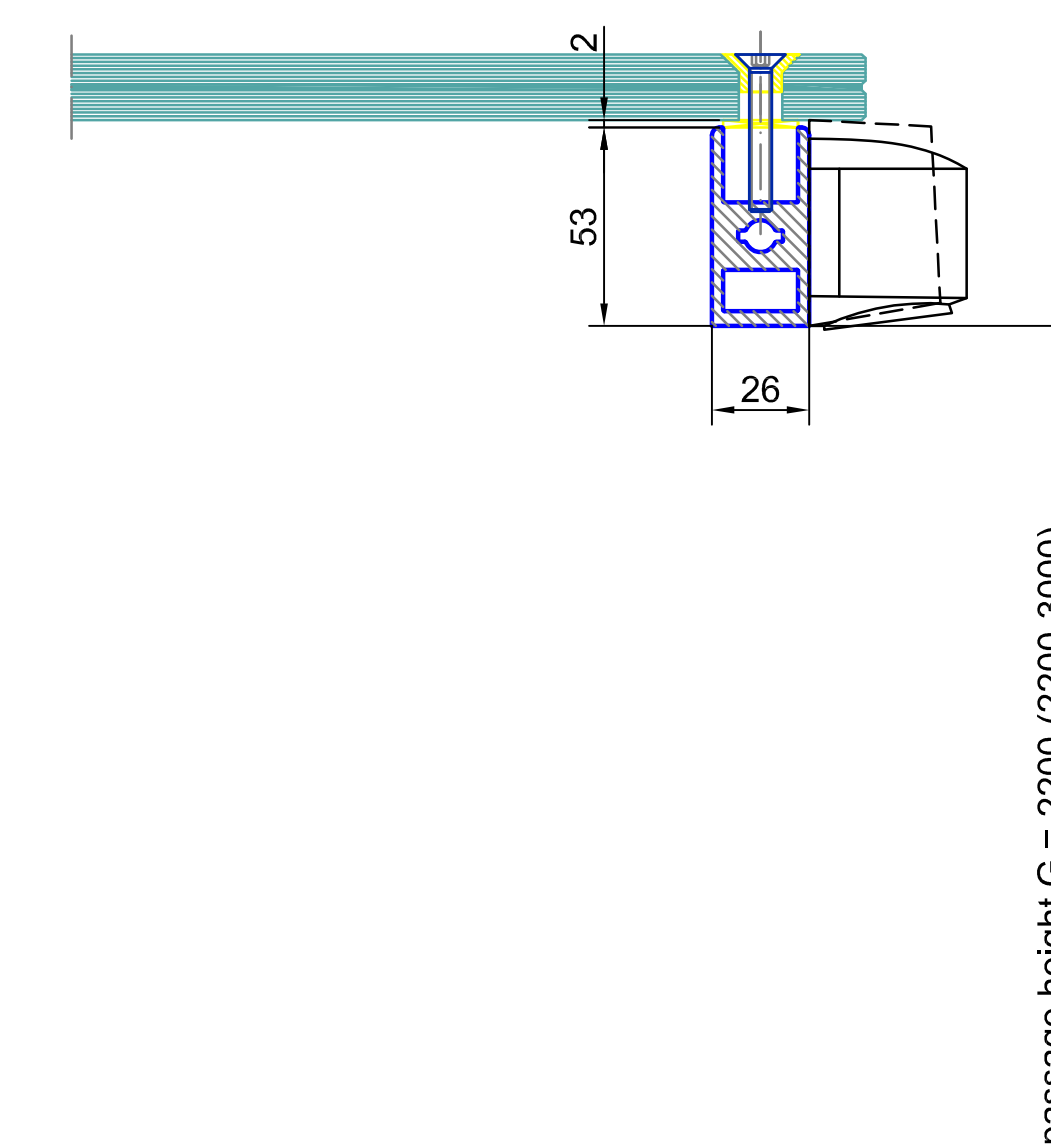


Surface		All visible screws	(DIN 7981)	All green marked components must be executed by others!!
Wingnut glasses	tempered safety glass 10 mm		Coined glasses	laminated safety glass 10 mm
Index	Modifications		Date	Name
 BLASI G m b H Automatic Doors Carl - Benz - Str. 5 - 15 D - 77972 Mahlsberg		Scale: A0 = M 1:5 Type: K31-V/SU-26 Vitro Project: SAMPLE DRAWING ONLY Contractor: Drawing No.: Page 01 from 02		
Checked	Approved	This drawing is the life of the company Blasi. It is not allowed to be duplicated or to be lent to a third party. Technical modifications are under reserves.		

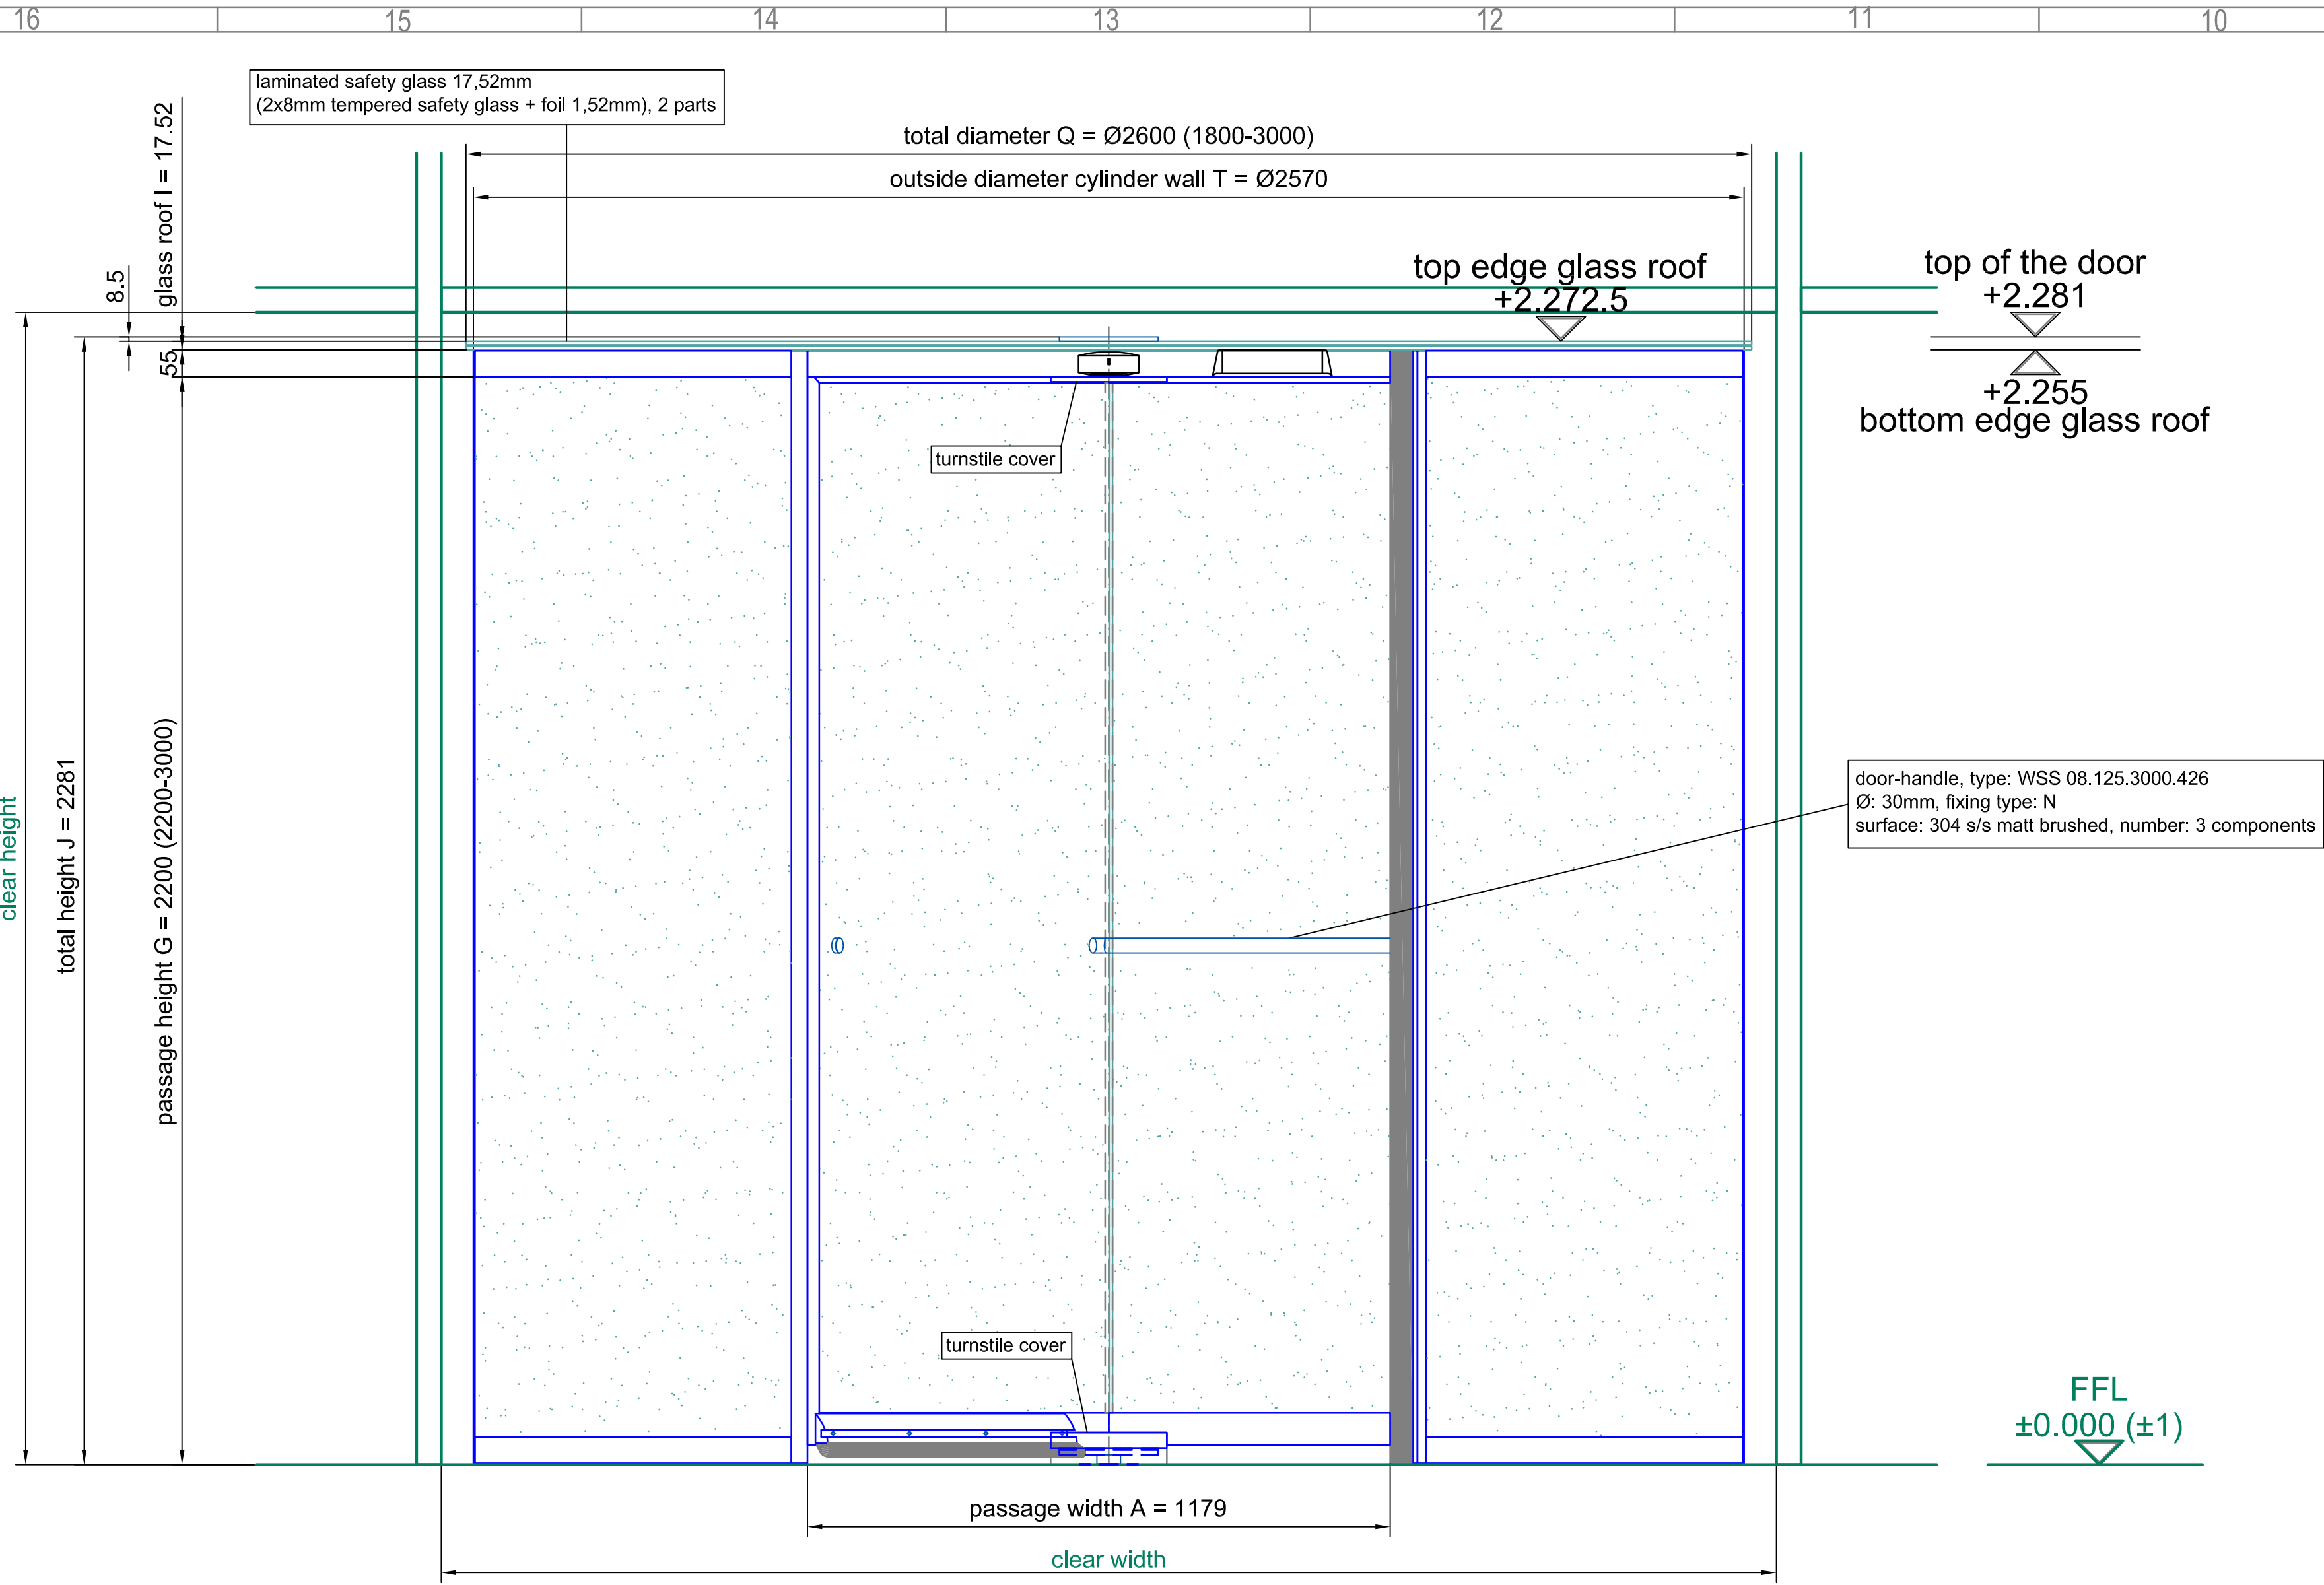


front elevation - outside

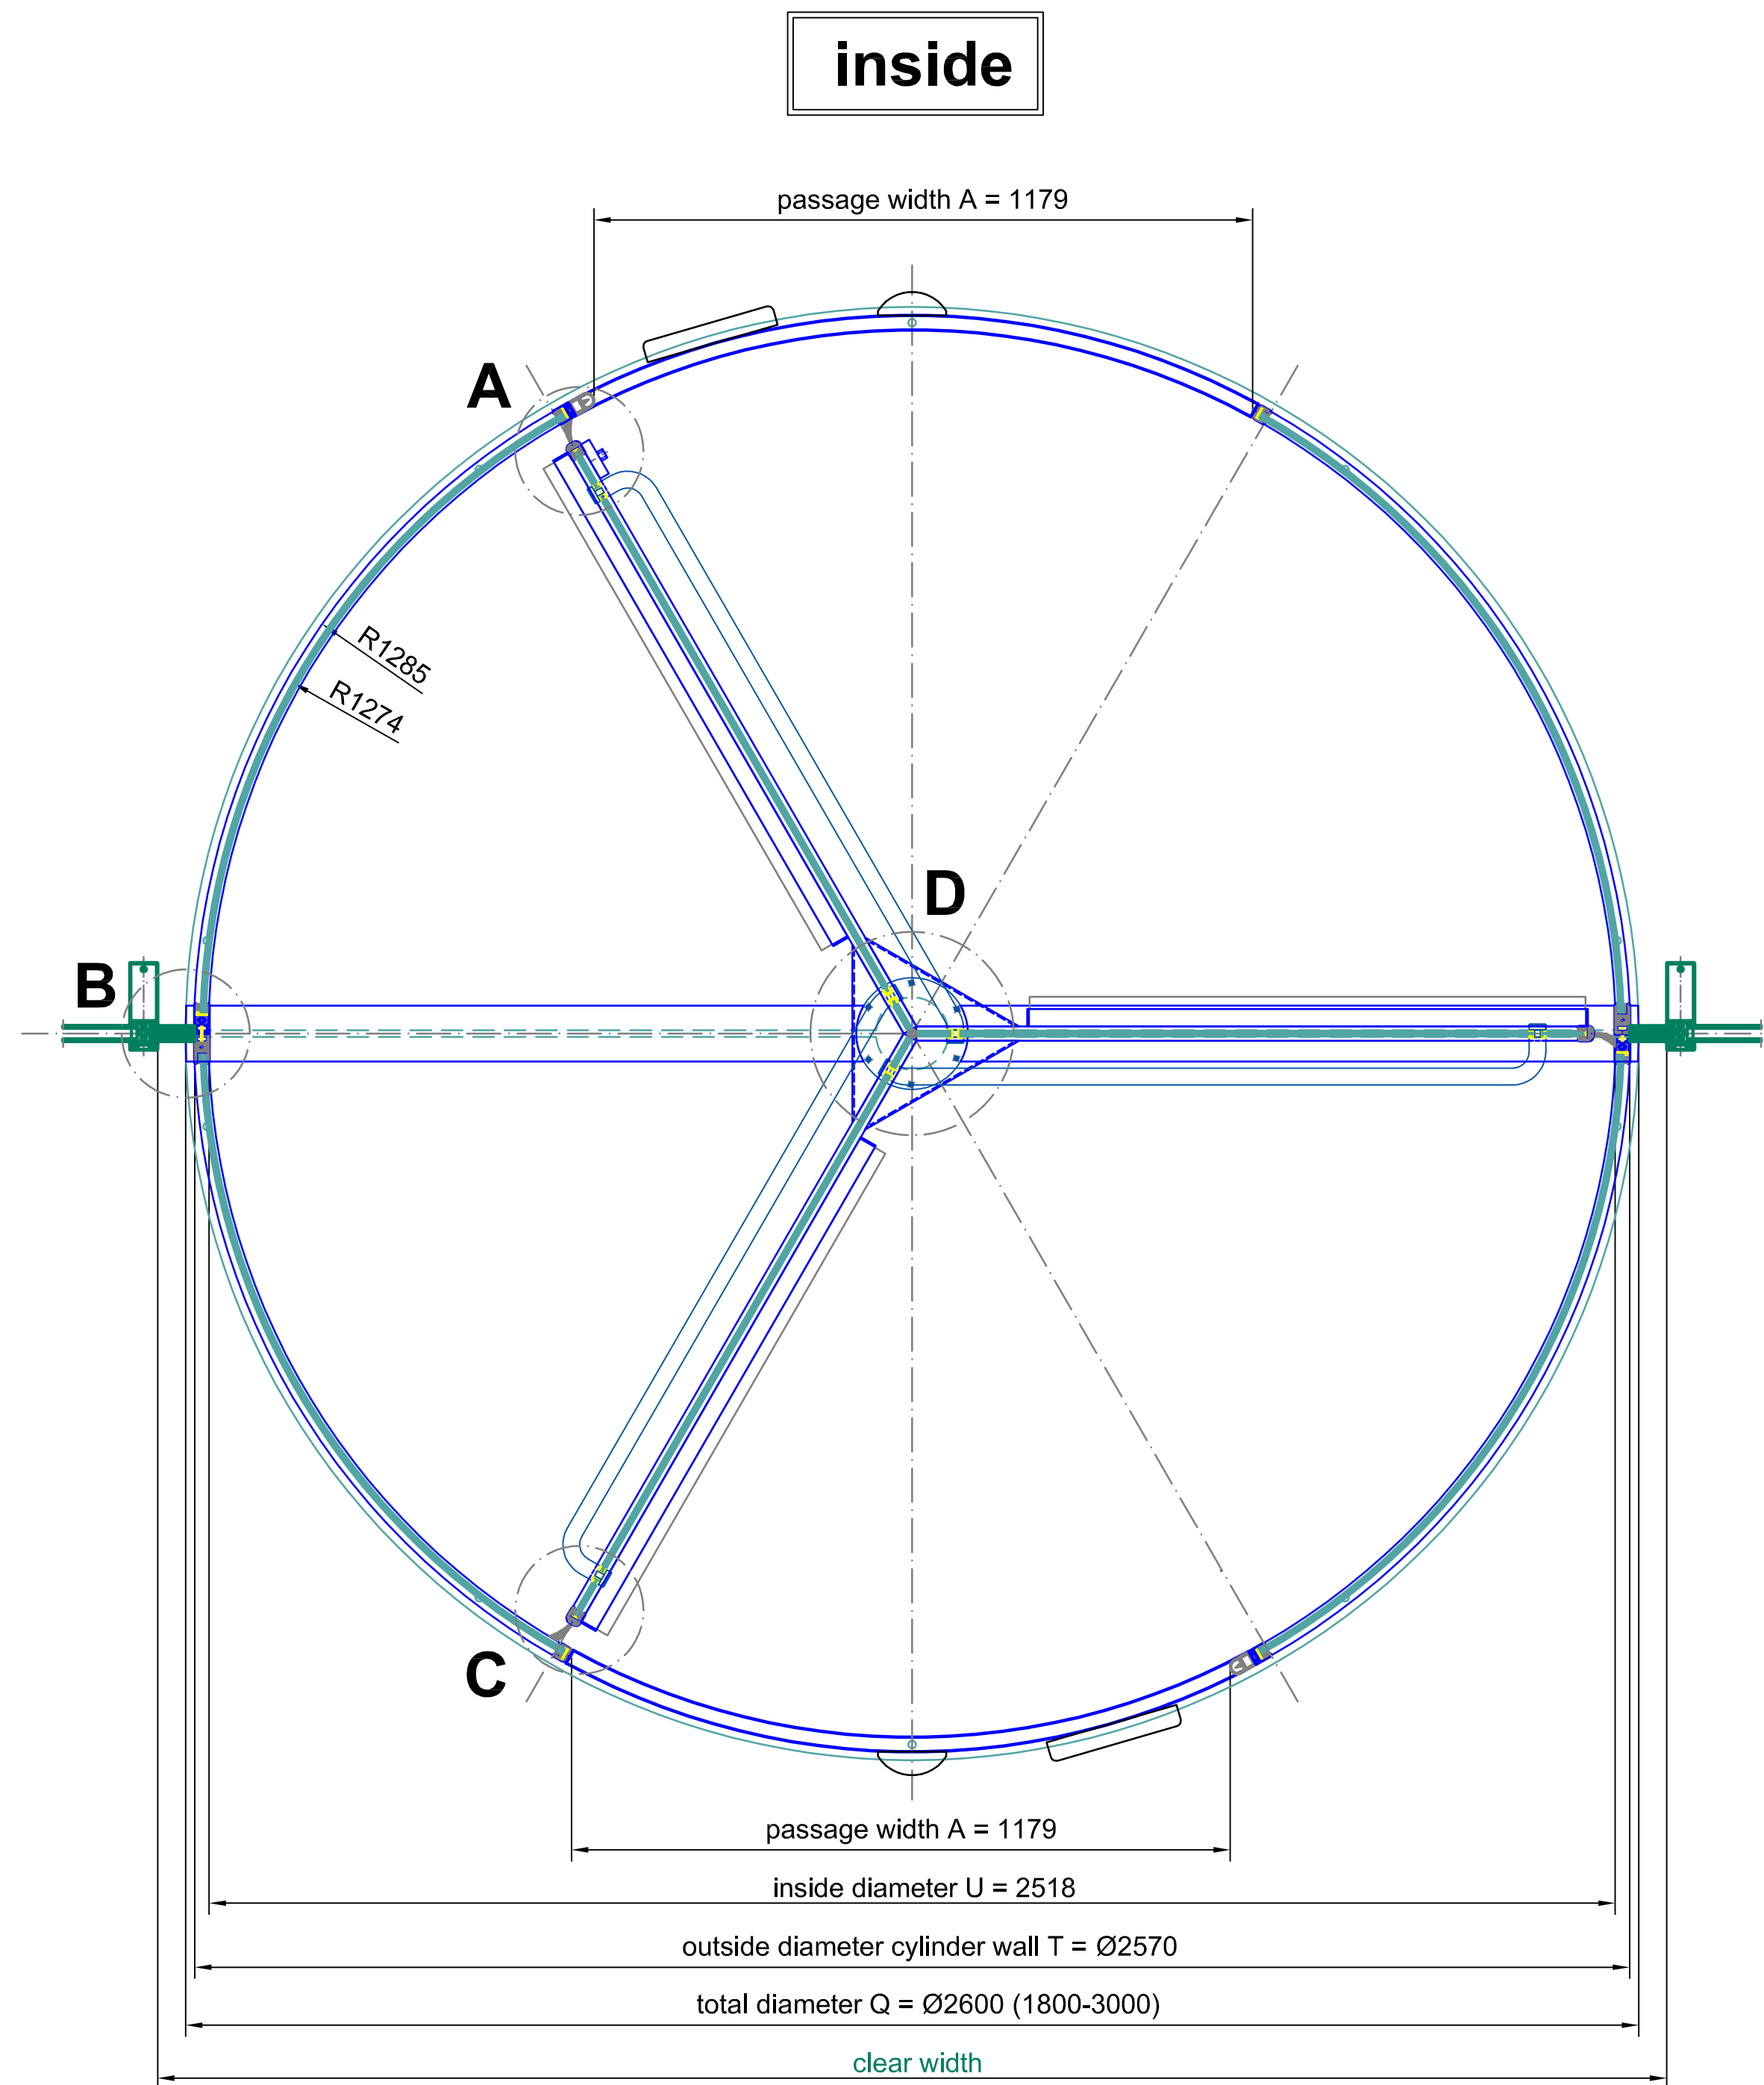




plan view

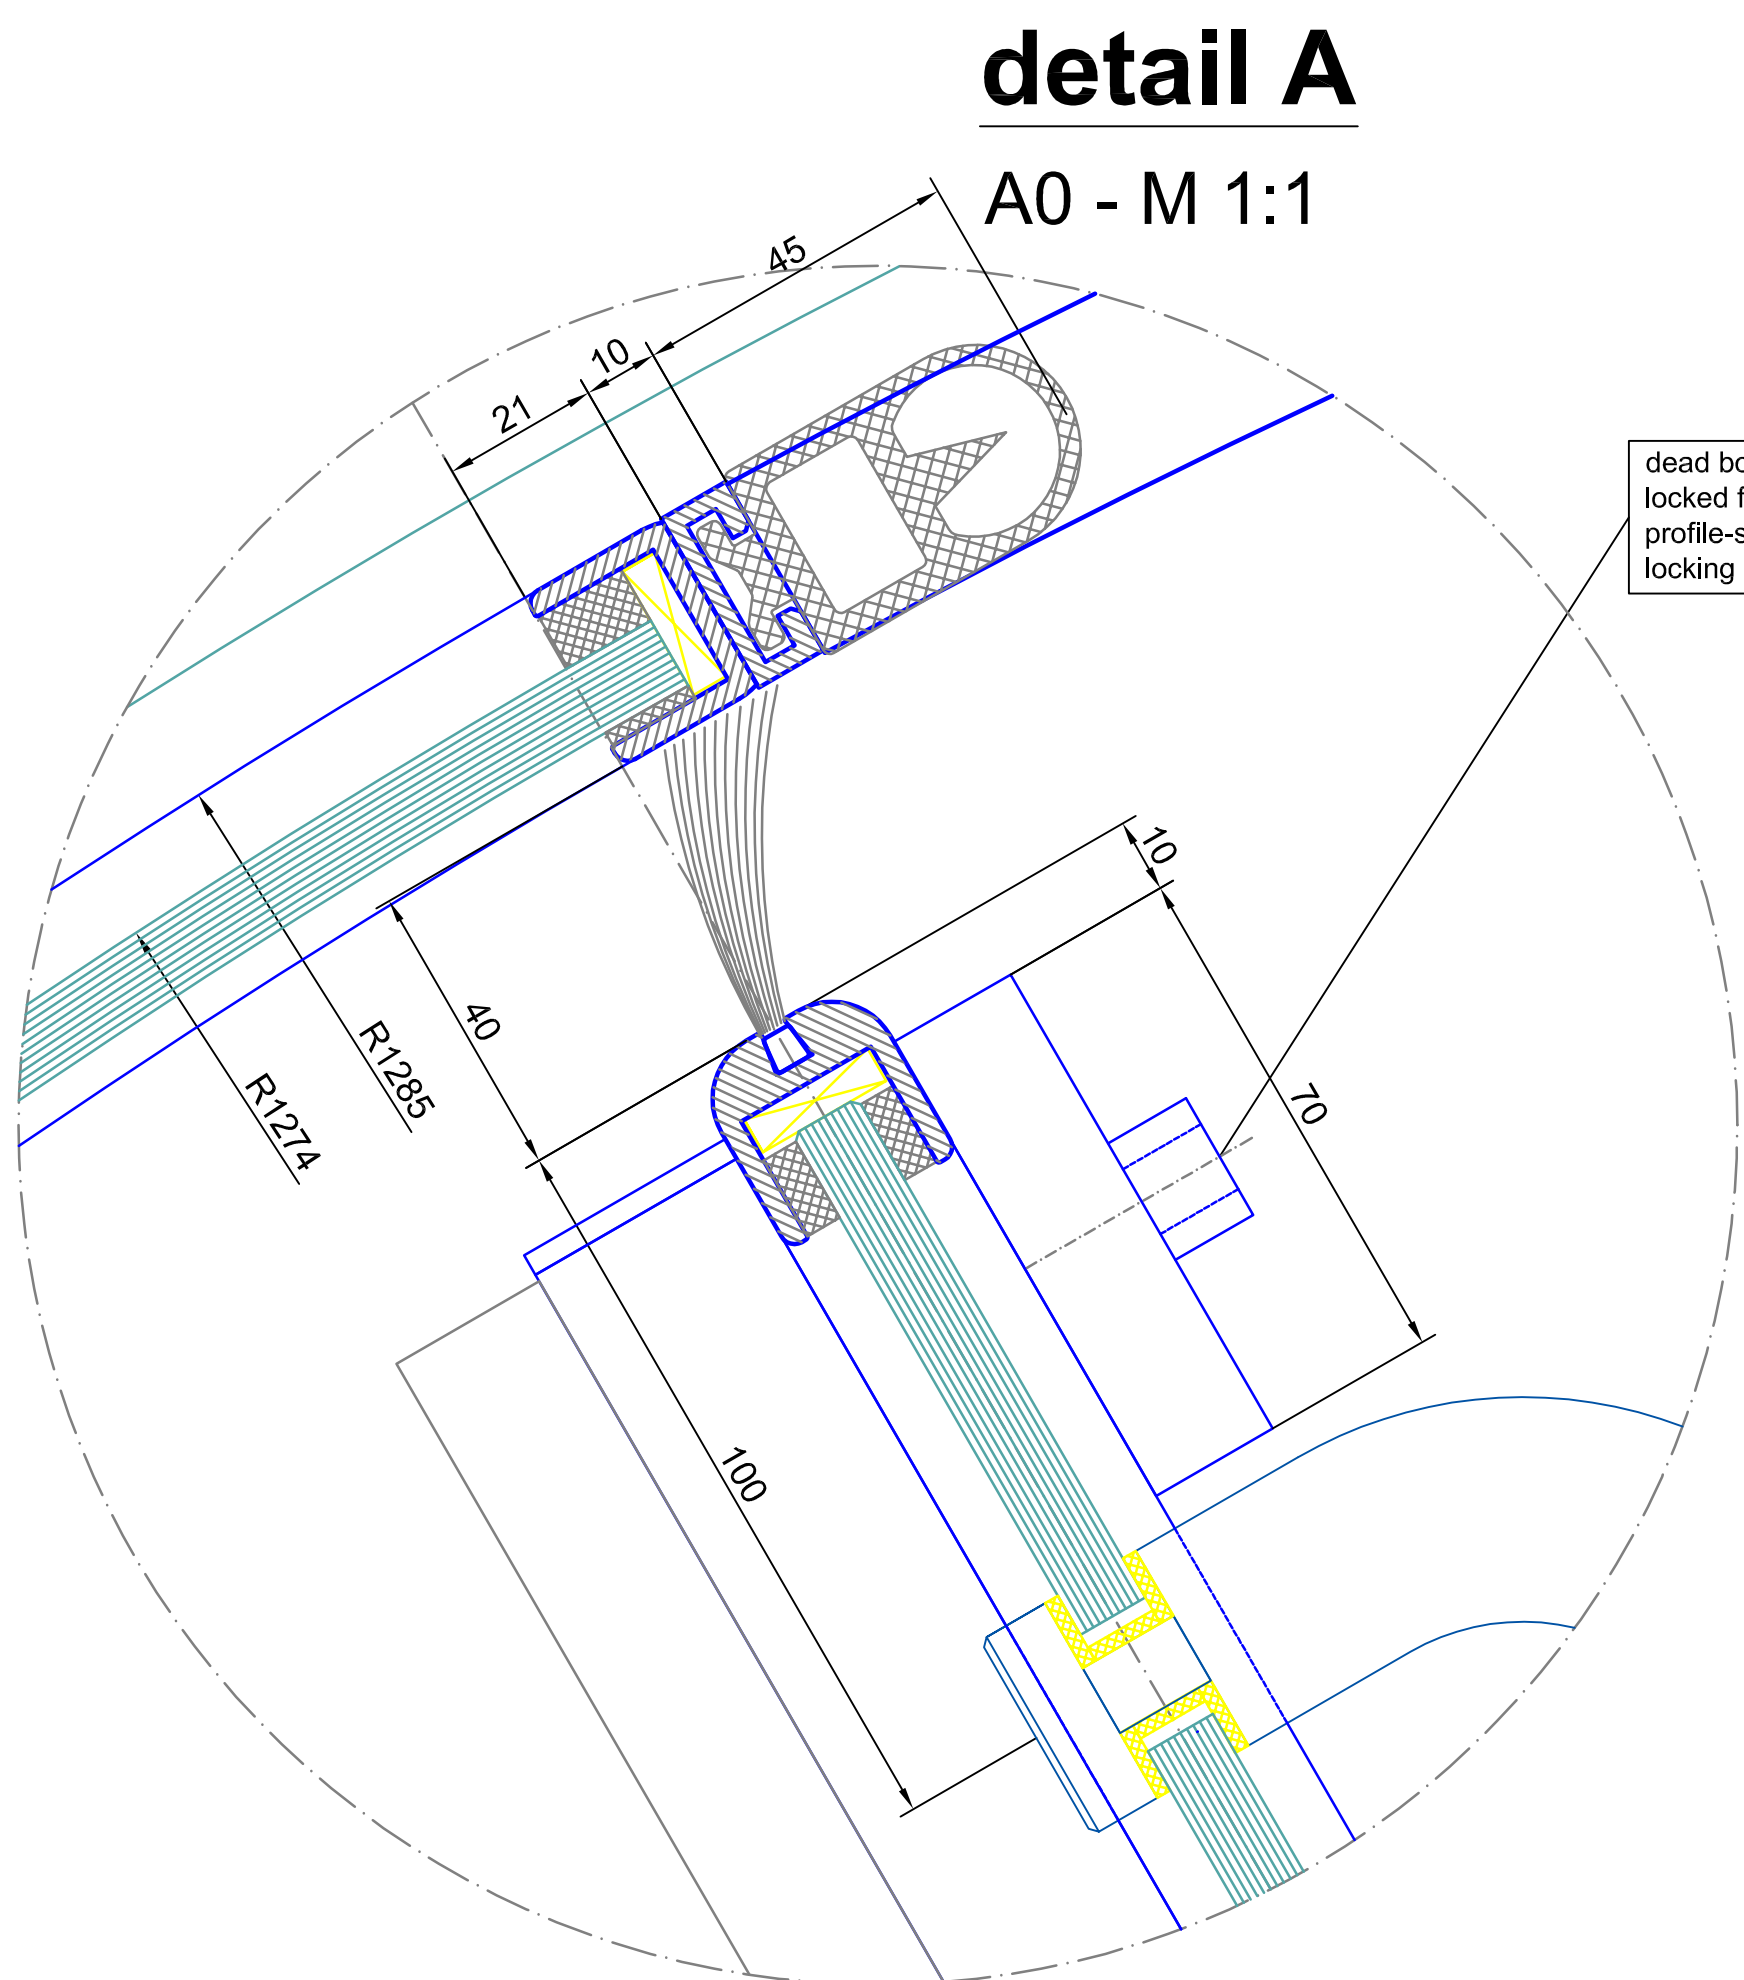

detail B

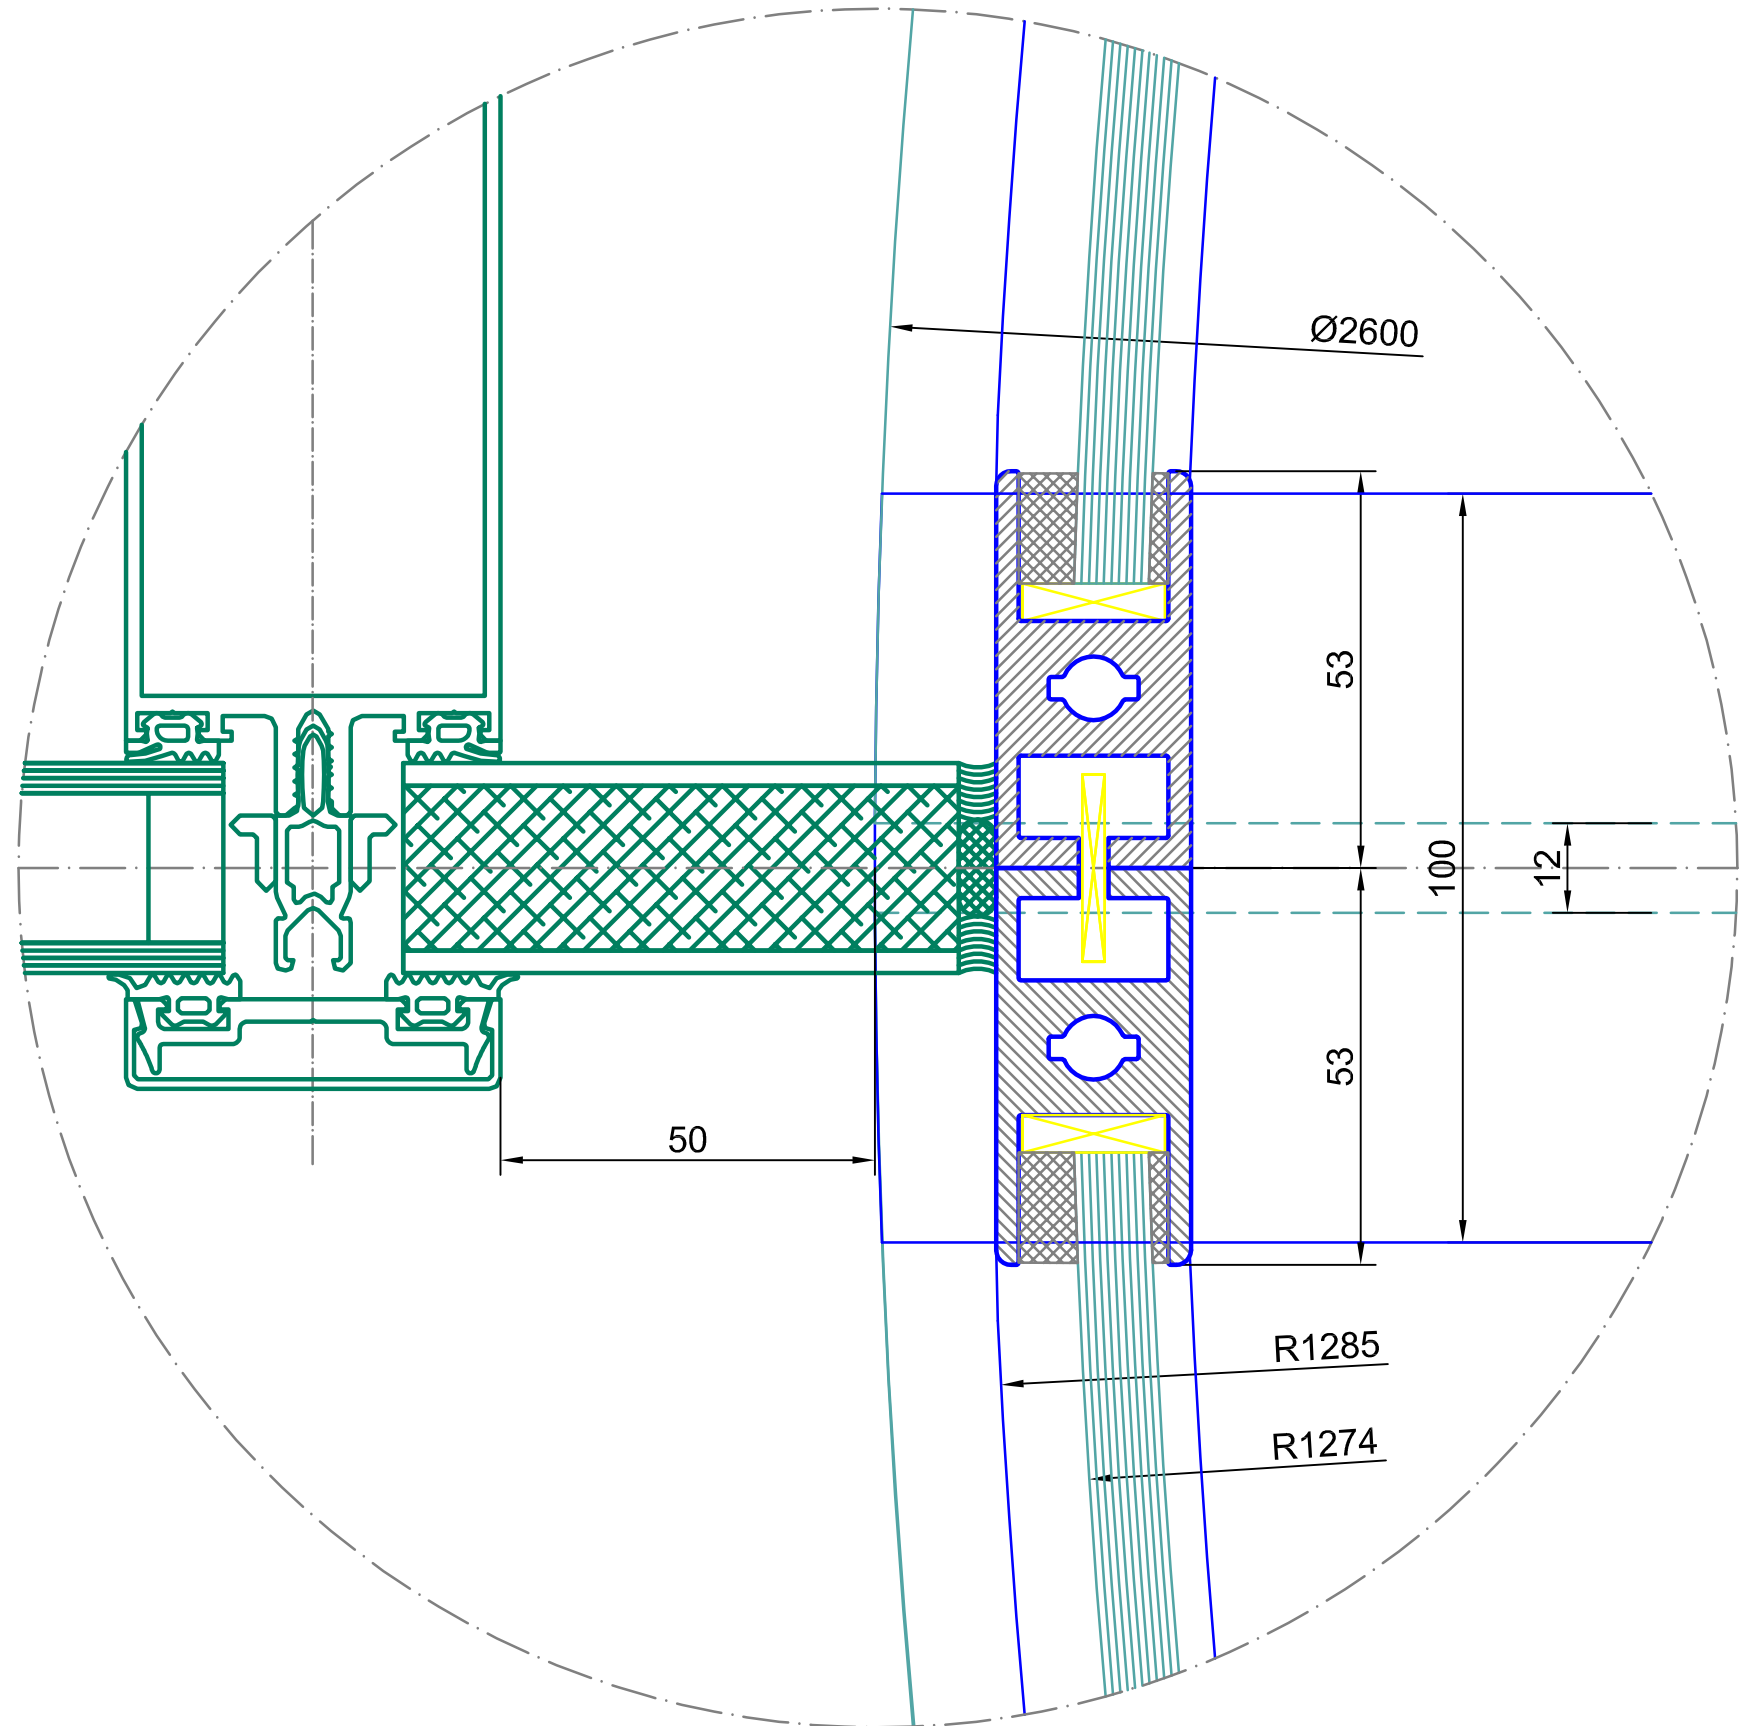

detail C

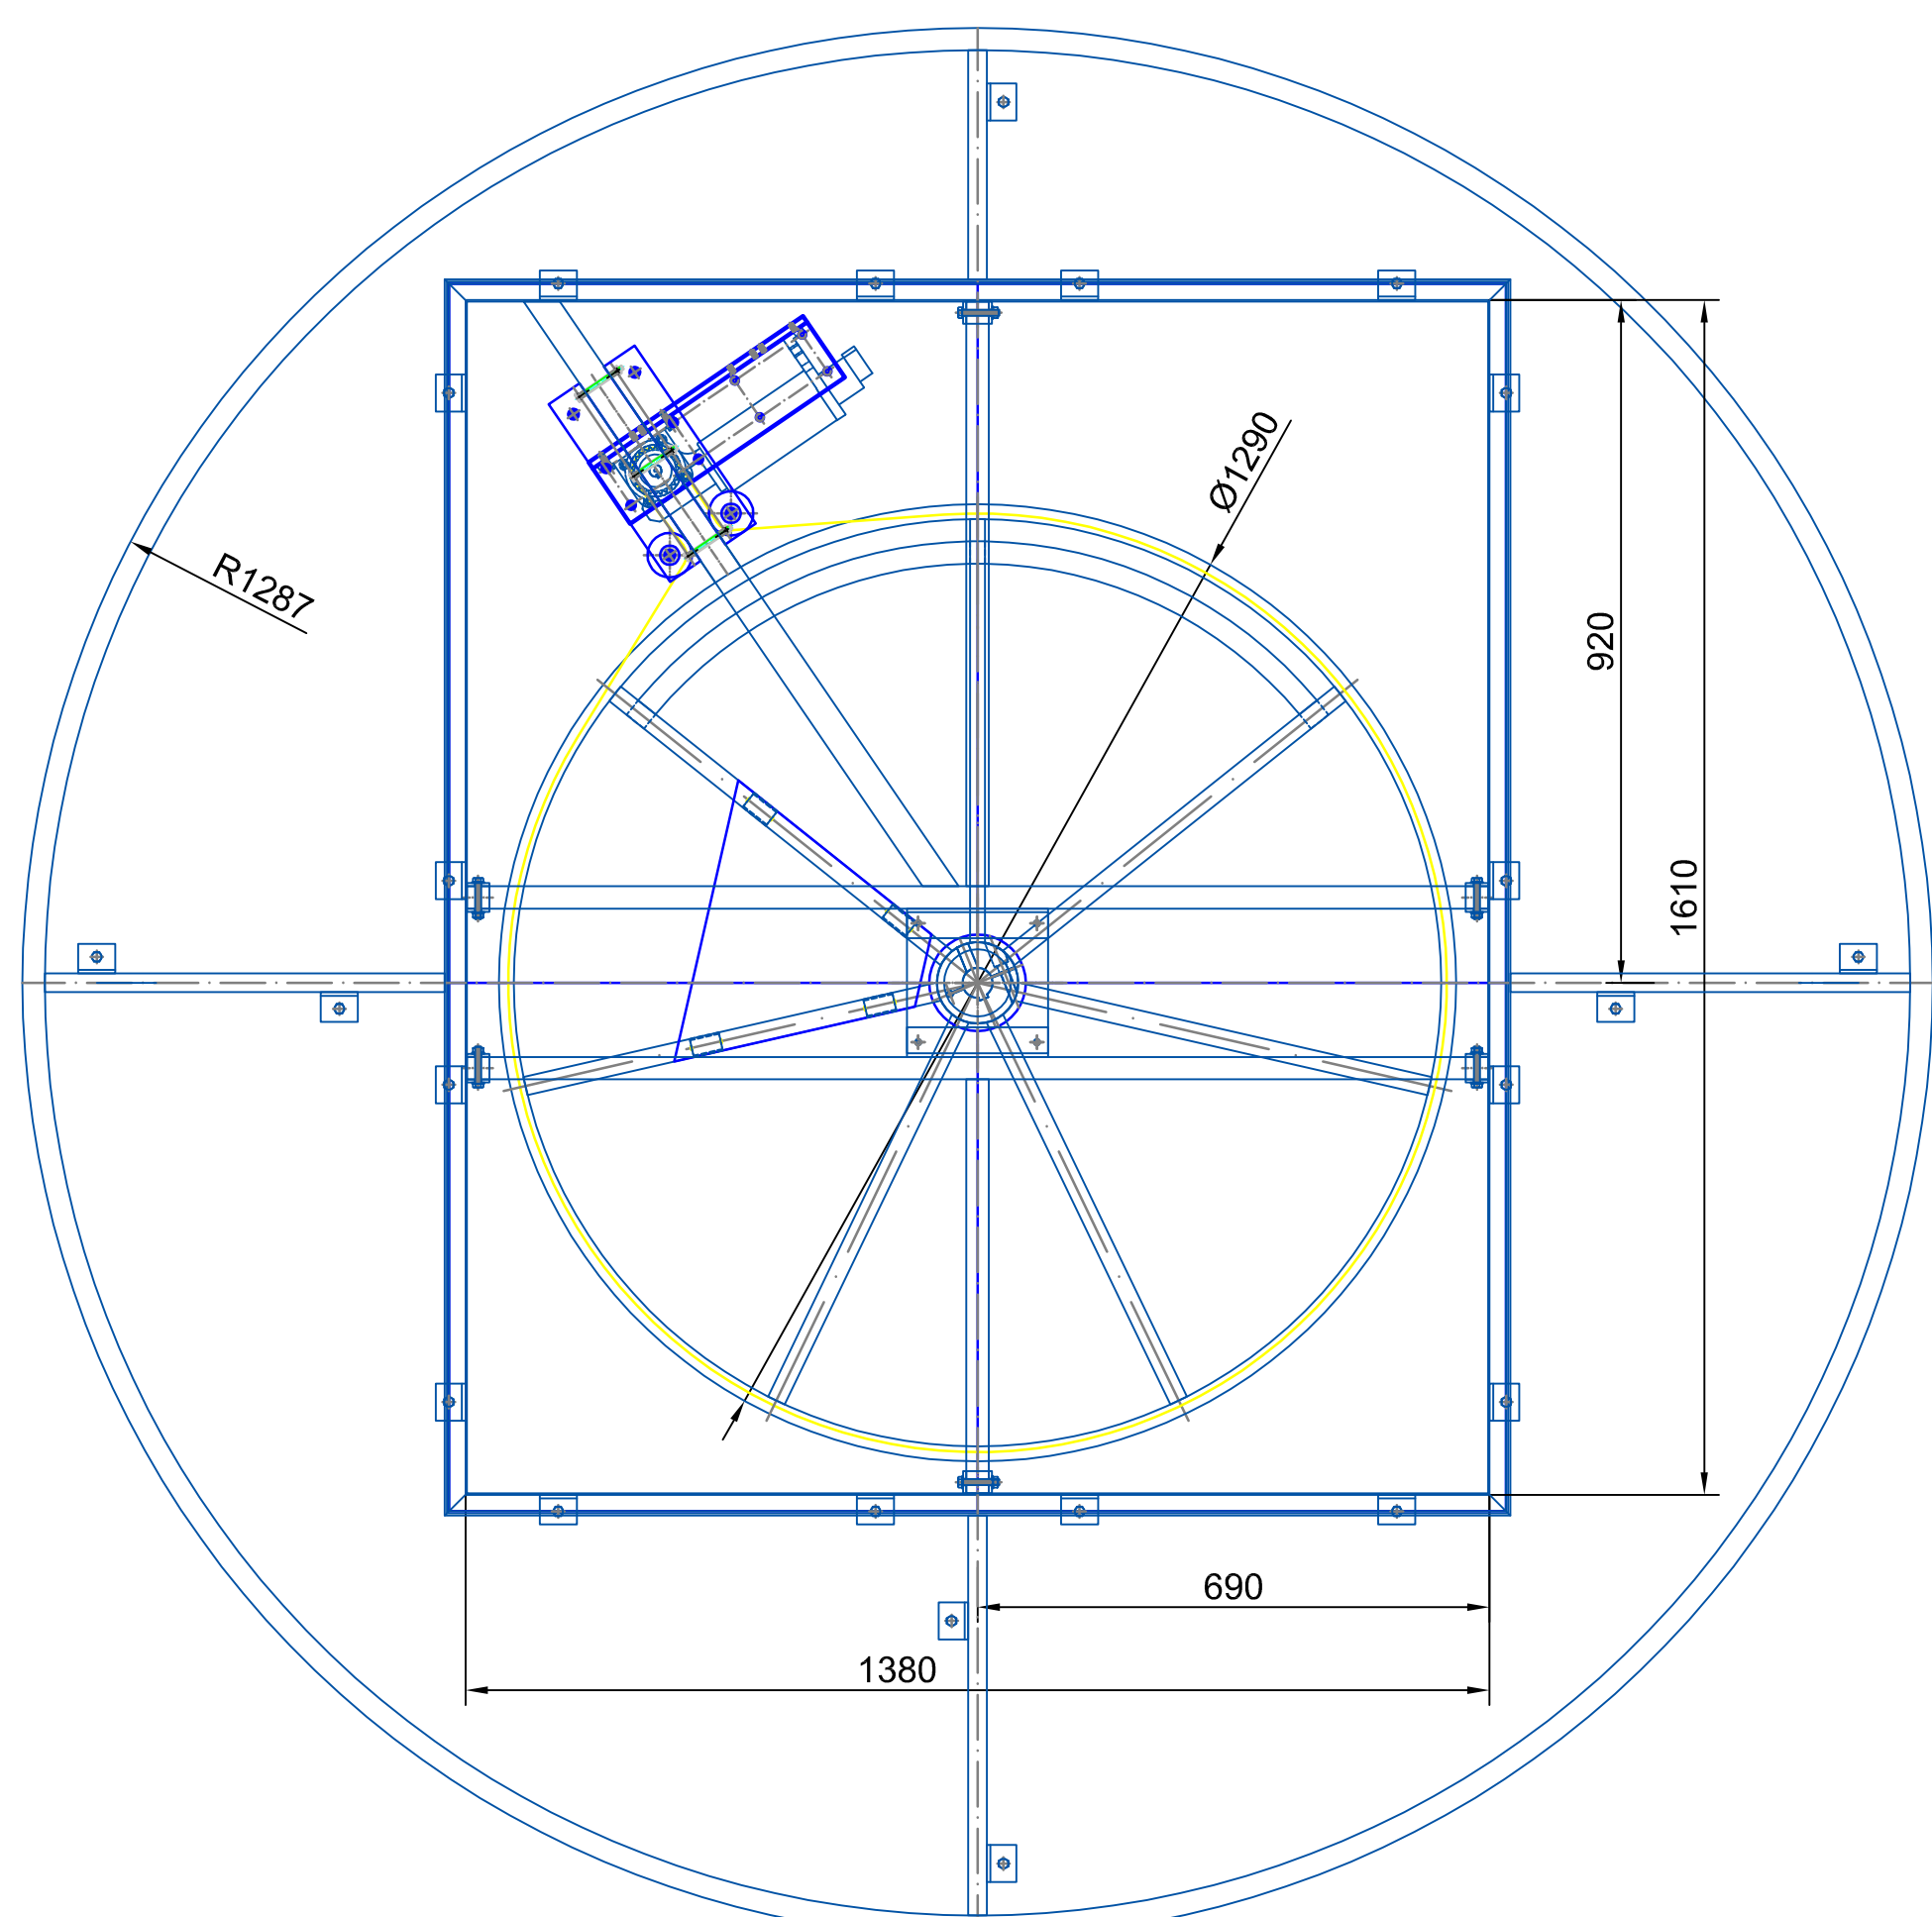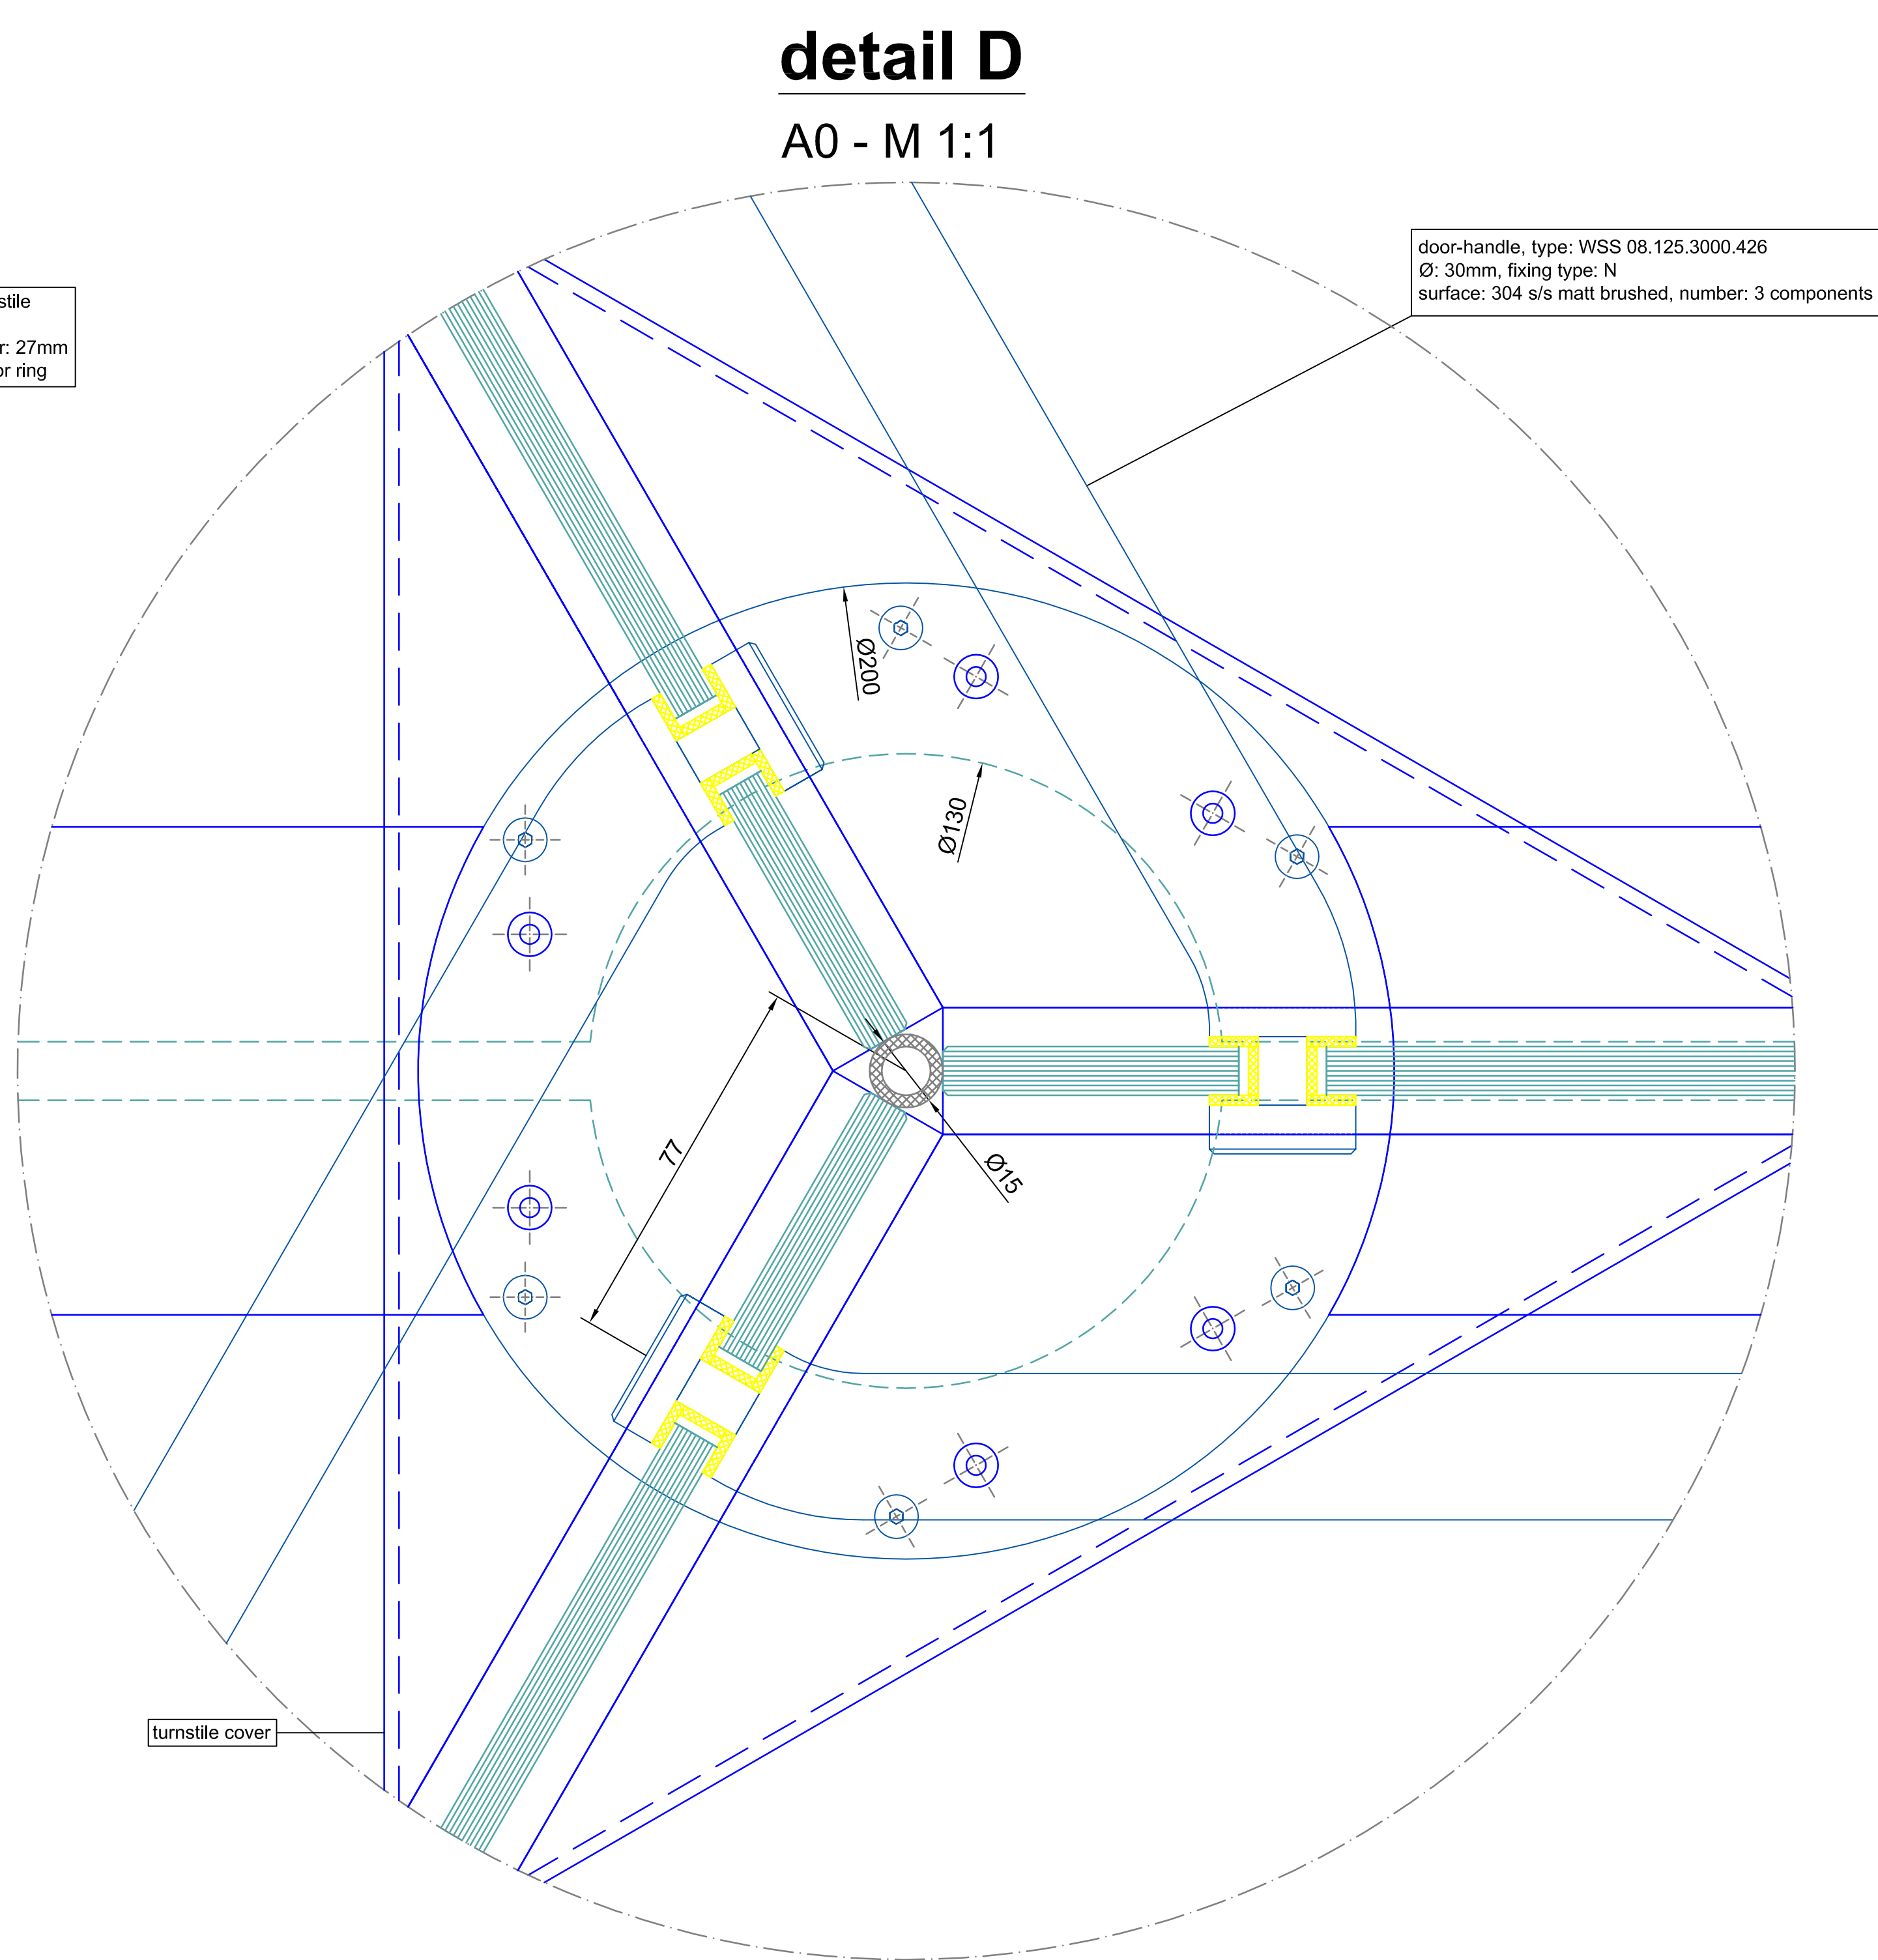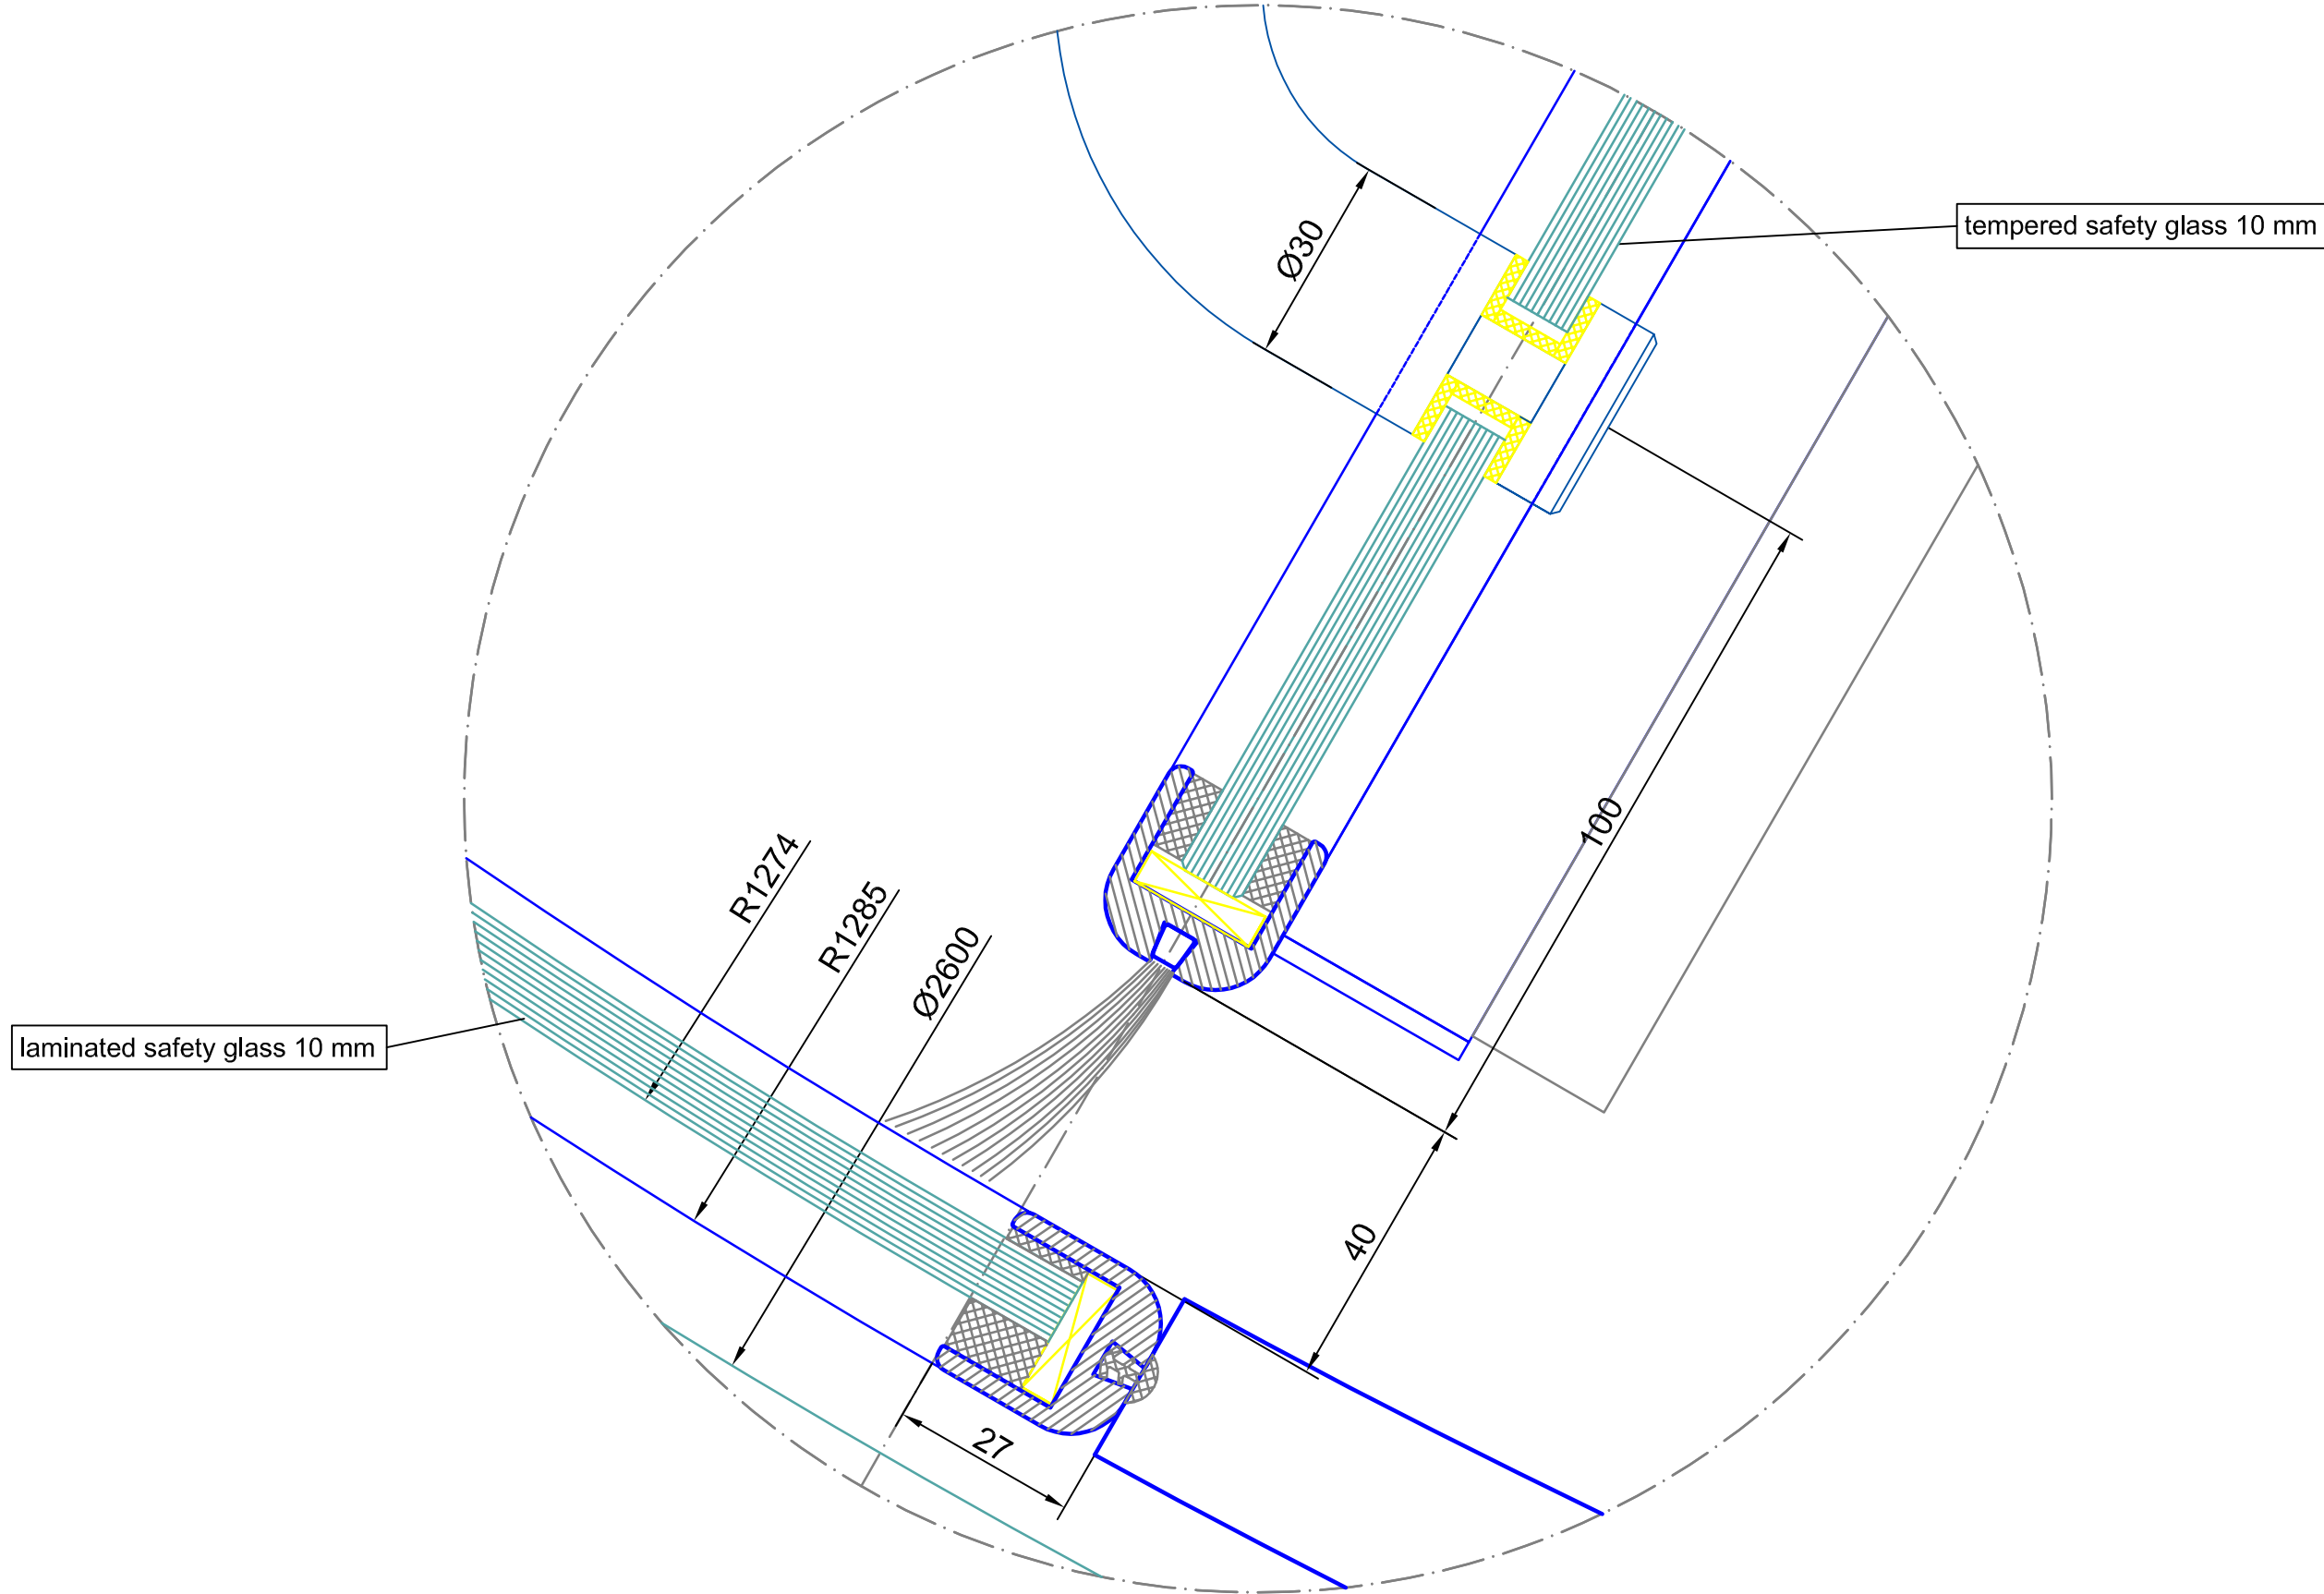

floor ring

Surface:	All visible screws 304 s/s (DIN 7981)	All green marked components must be executed by others!!!
Straight glasses:	tempered safety glass 10 mm	laminated safety glass 10 mm
Curved glasses:		
Index:	Modifications:	Confirmation No.:
Scale:	A0 = M 1:10	Date:
Type:	K31-V/SU-26 Vitro	Name:
Project:	SAMPLE DRAWING ONLY	
Contractor:		
Drawing No.:		Page 02
Checked:	Arranged:	Form 02

This drawing is the file of the company Blas. It is not allowed to be duplicated or to be modified in a third party. Technical modifications are under reserve.