

outside


vertical section

A0 - M 1:5

inside


vertical section - beside middle bearing

A0 - M 1:2

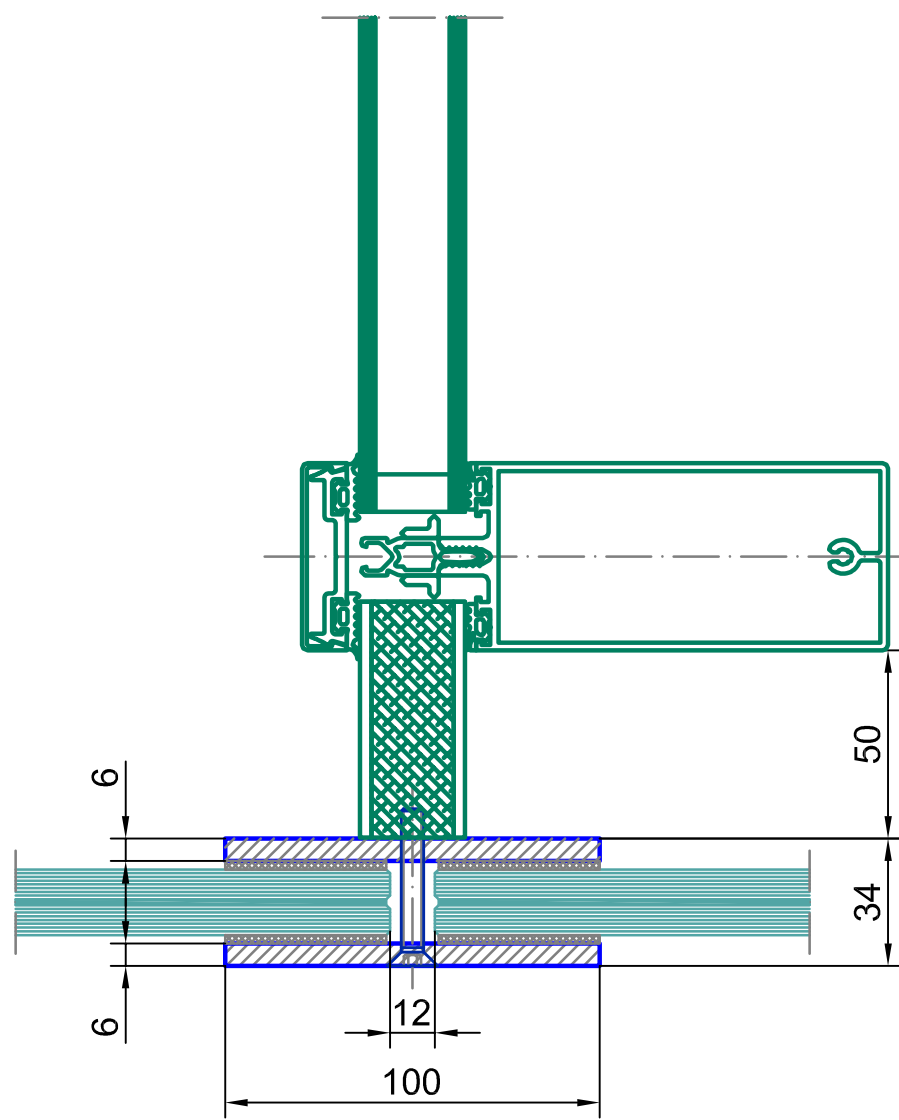



vertical section - passage area inside

A0 - M 1:2

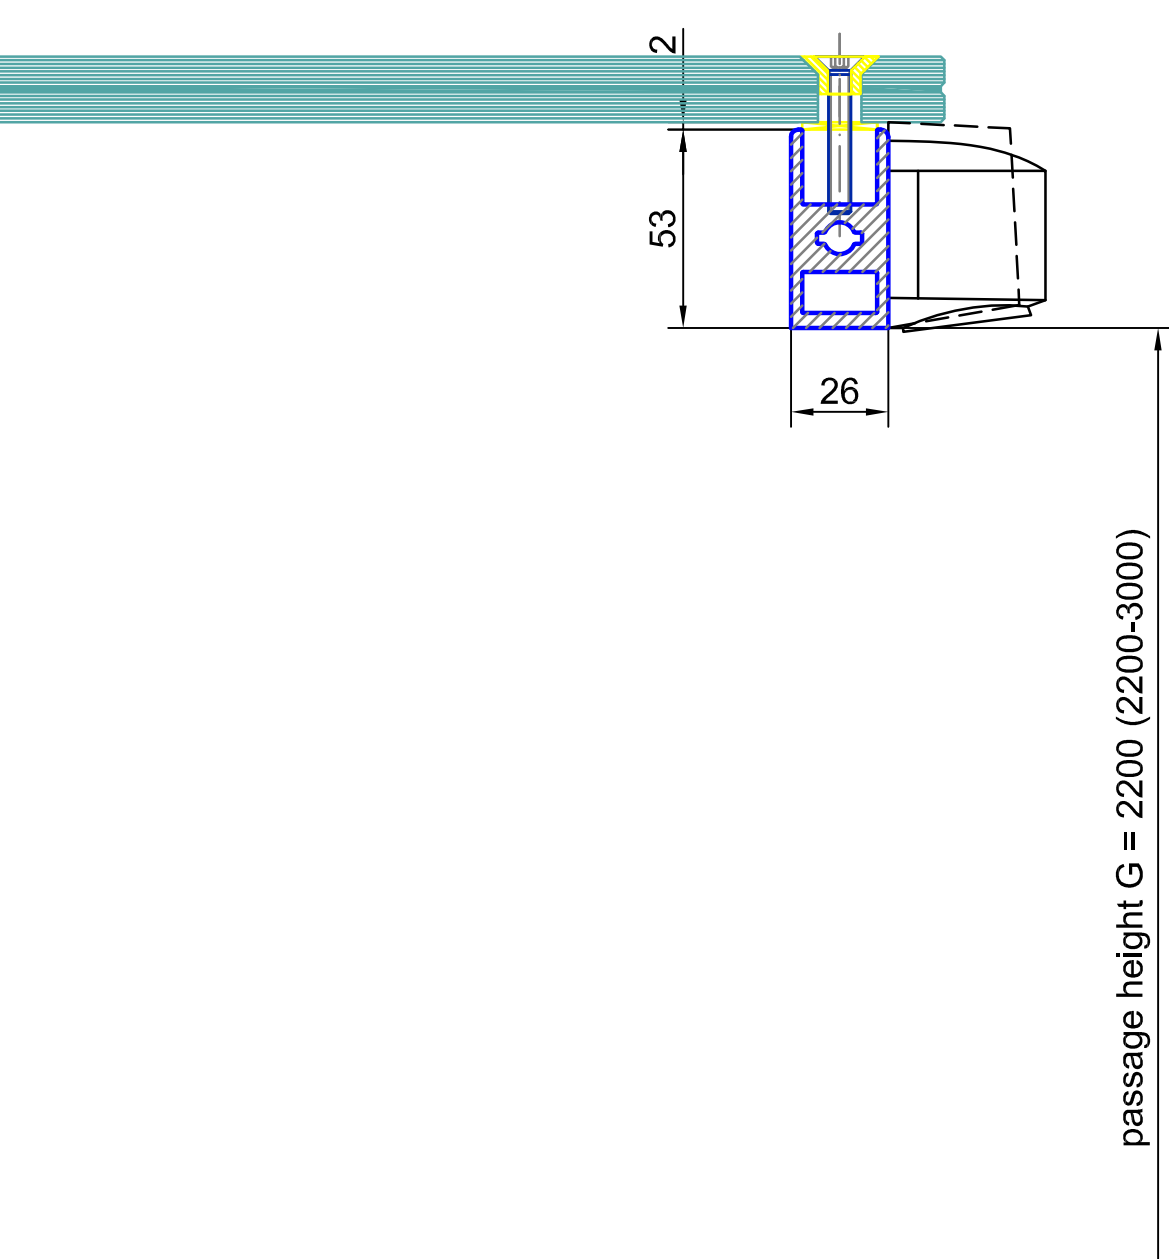

vertical section - passage area outside

A0 - M 1:2

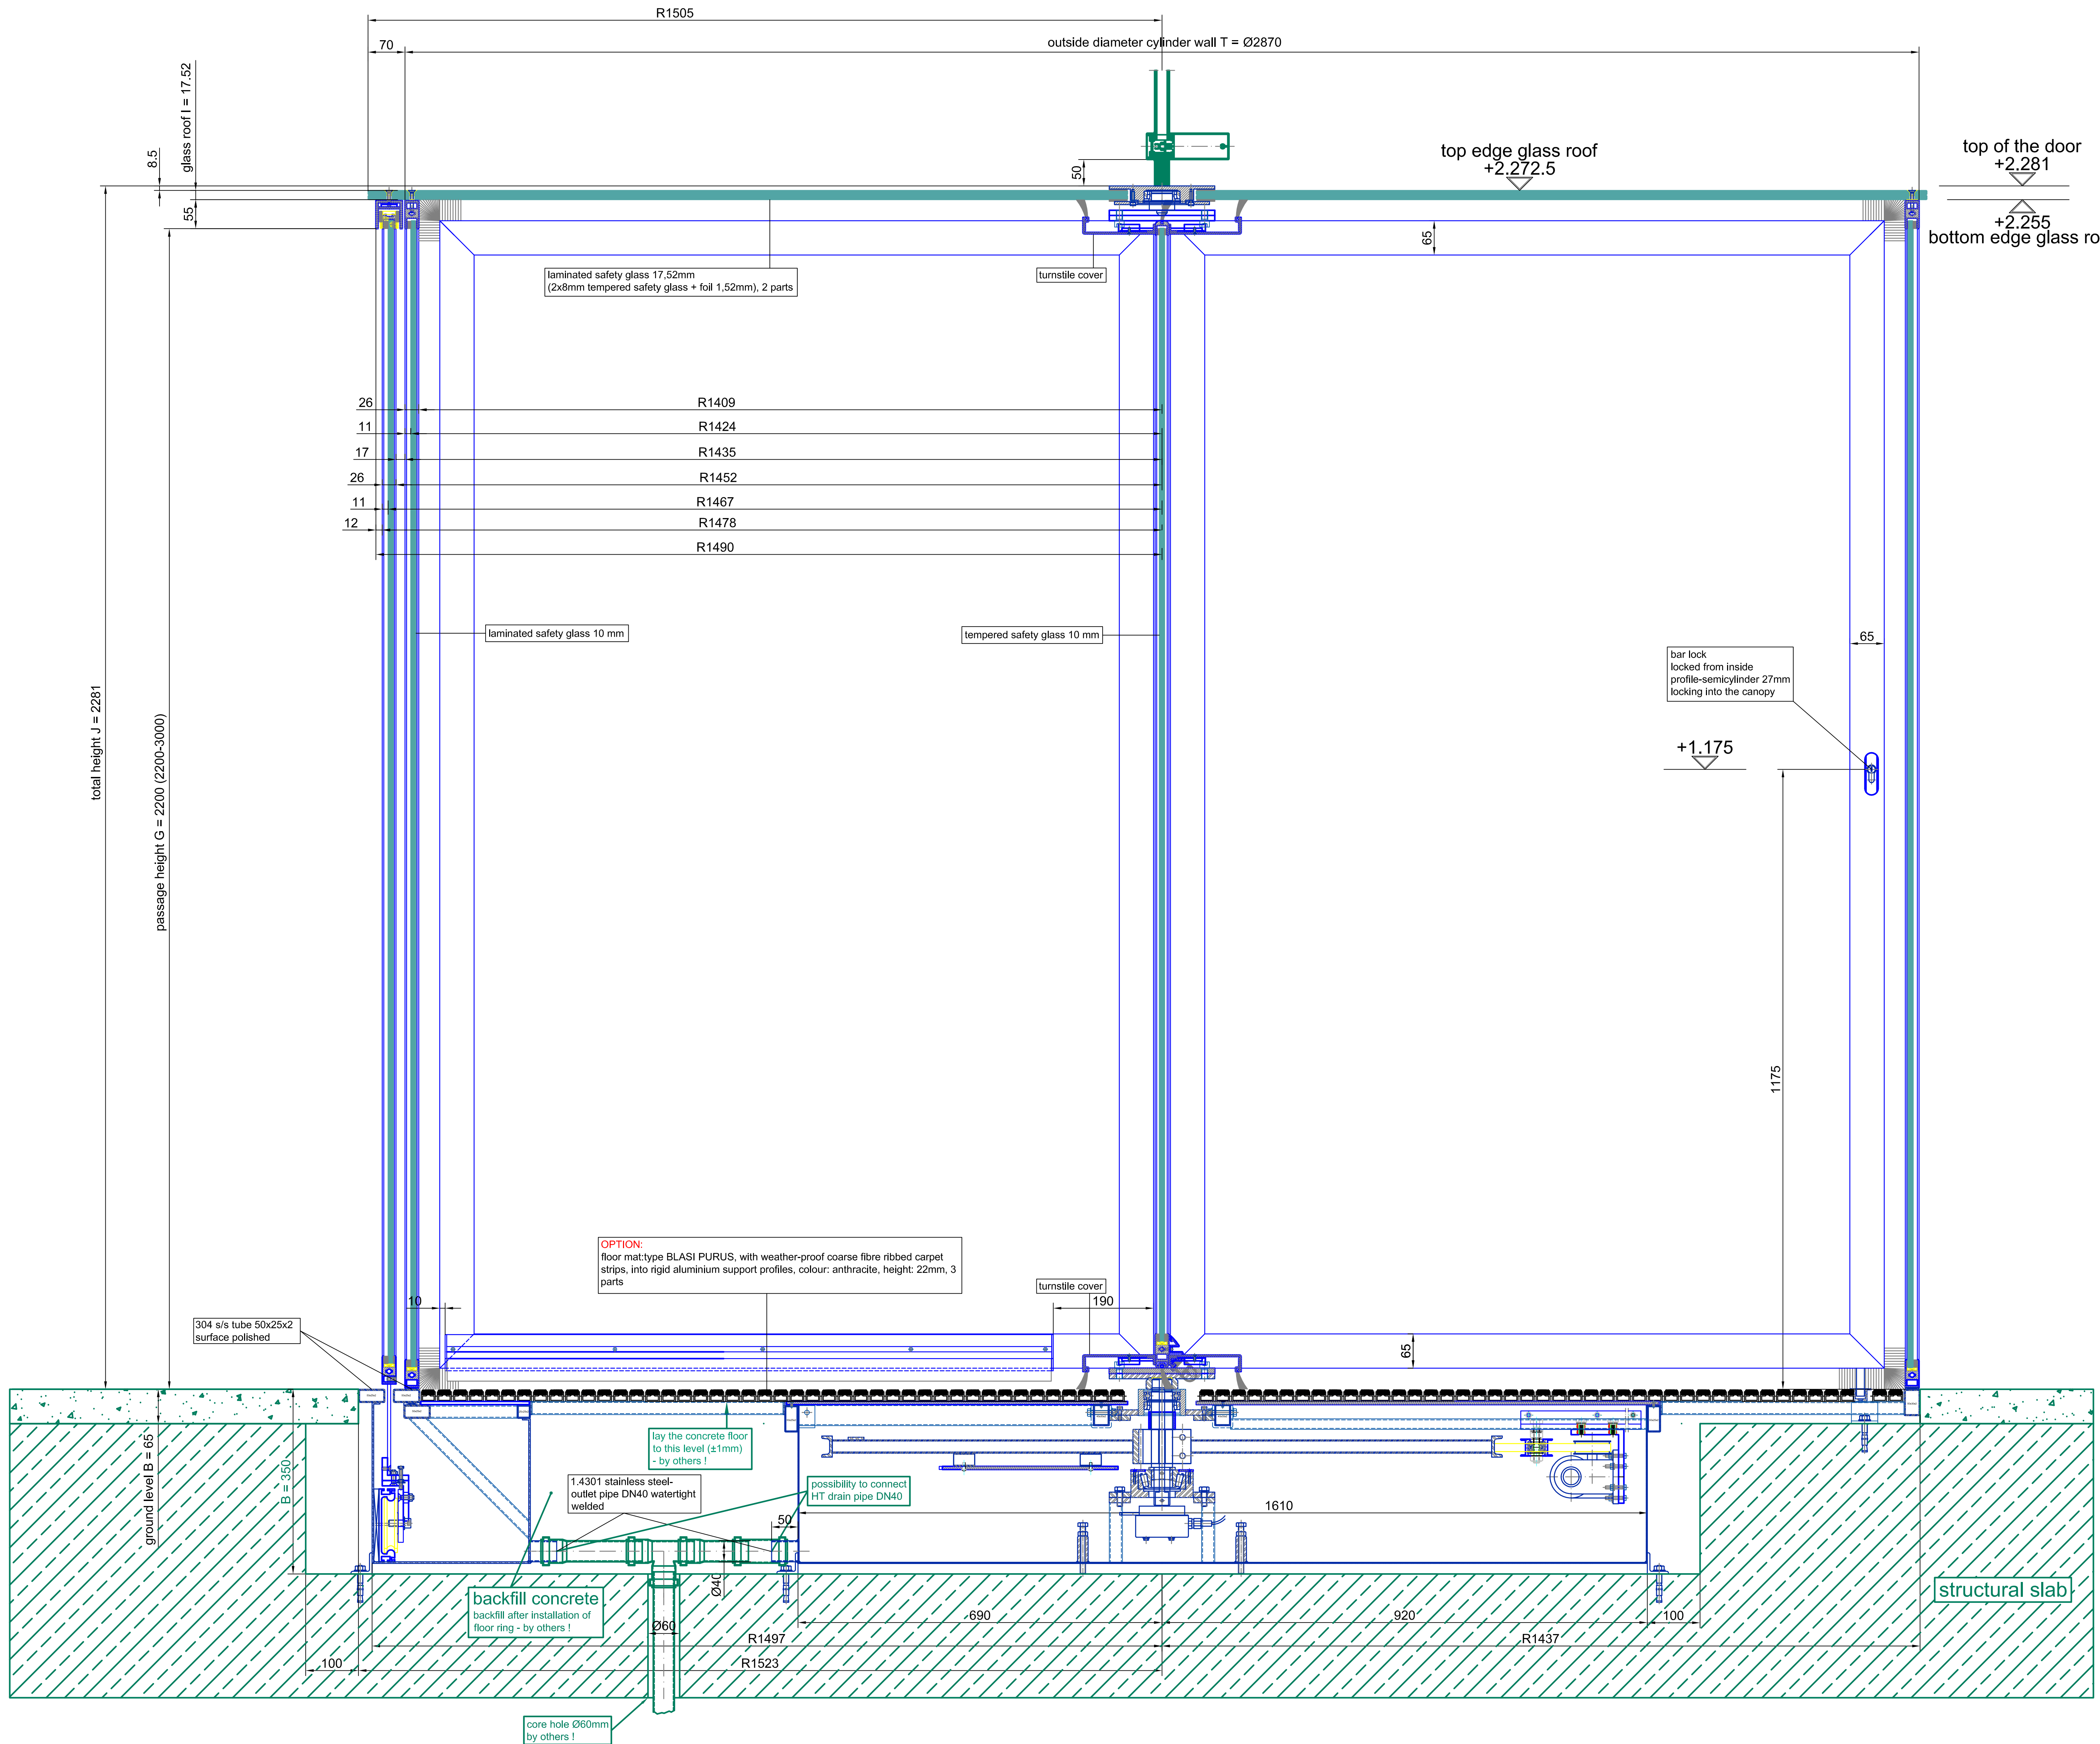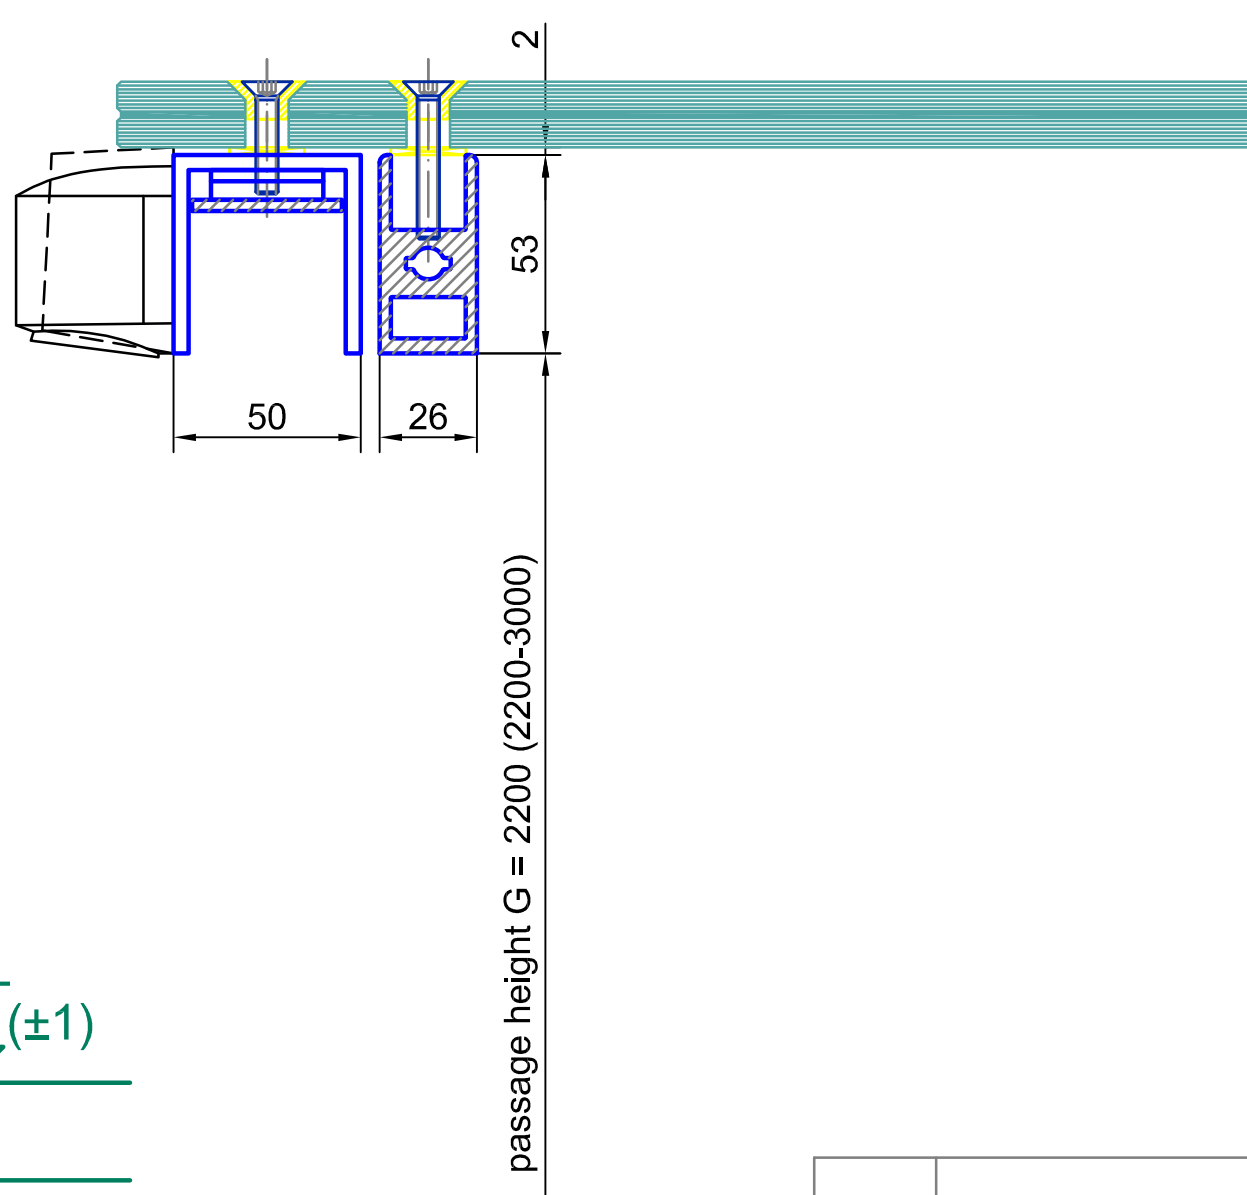

Surface:	All visible screws 304 s/s (DIN 7991)	All green marked components must be executed by others!!!
Structures:	tempered safety glass 10 mm	laminated safety glass 10 mm
Index:	Modifications:	Scale: A0 = M 1:5 Type: K31-V/SU/NMA-29 Project: SAMPLE DRAWING ONLY Contractor: Drawing No.: Page: 01 02
BLASI B L A S I G m b H Automatic Doors Carl-Benz-Str. 5-15 D - 77572 Mettlach Tel. +497822 / 893 - 291 Fax. +497822 / 893 - 299 E-mail: info@blasi.info www. Blasi . info		

