




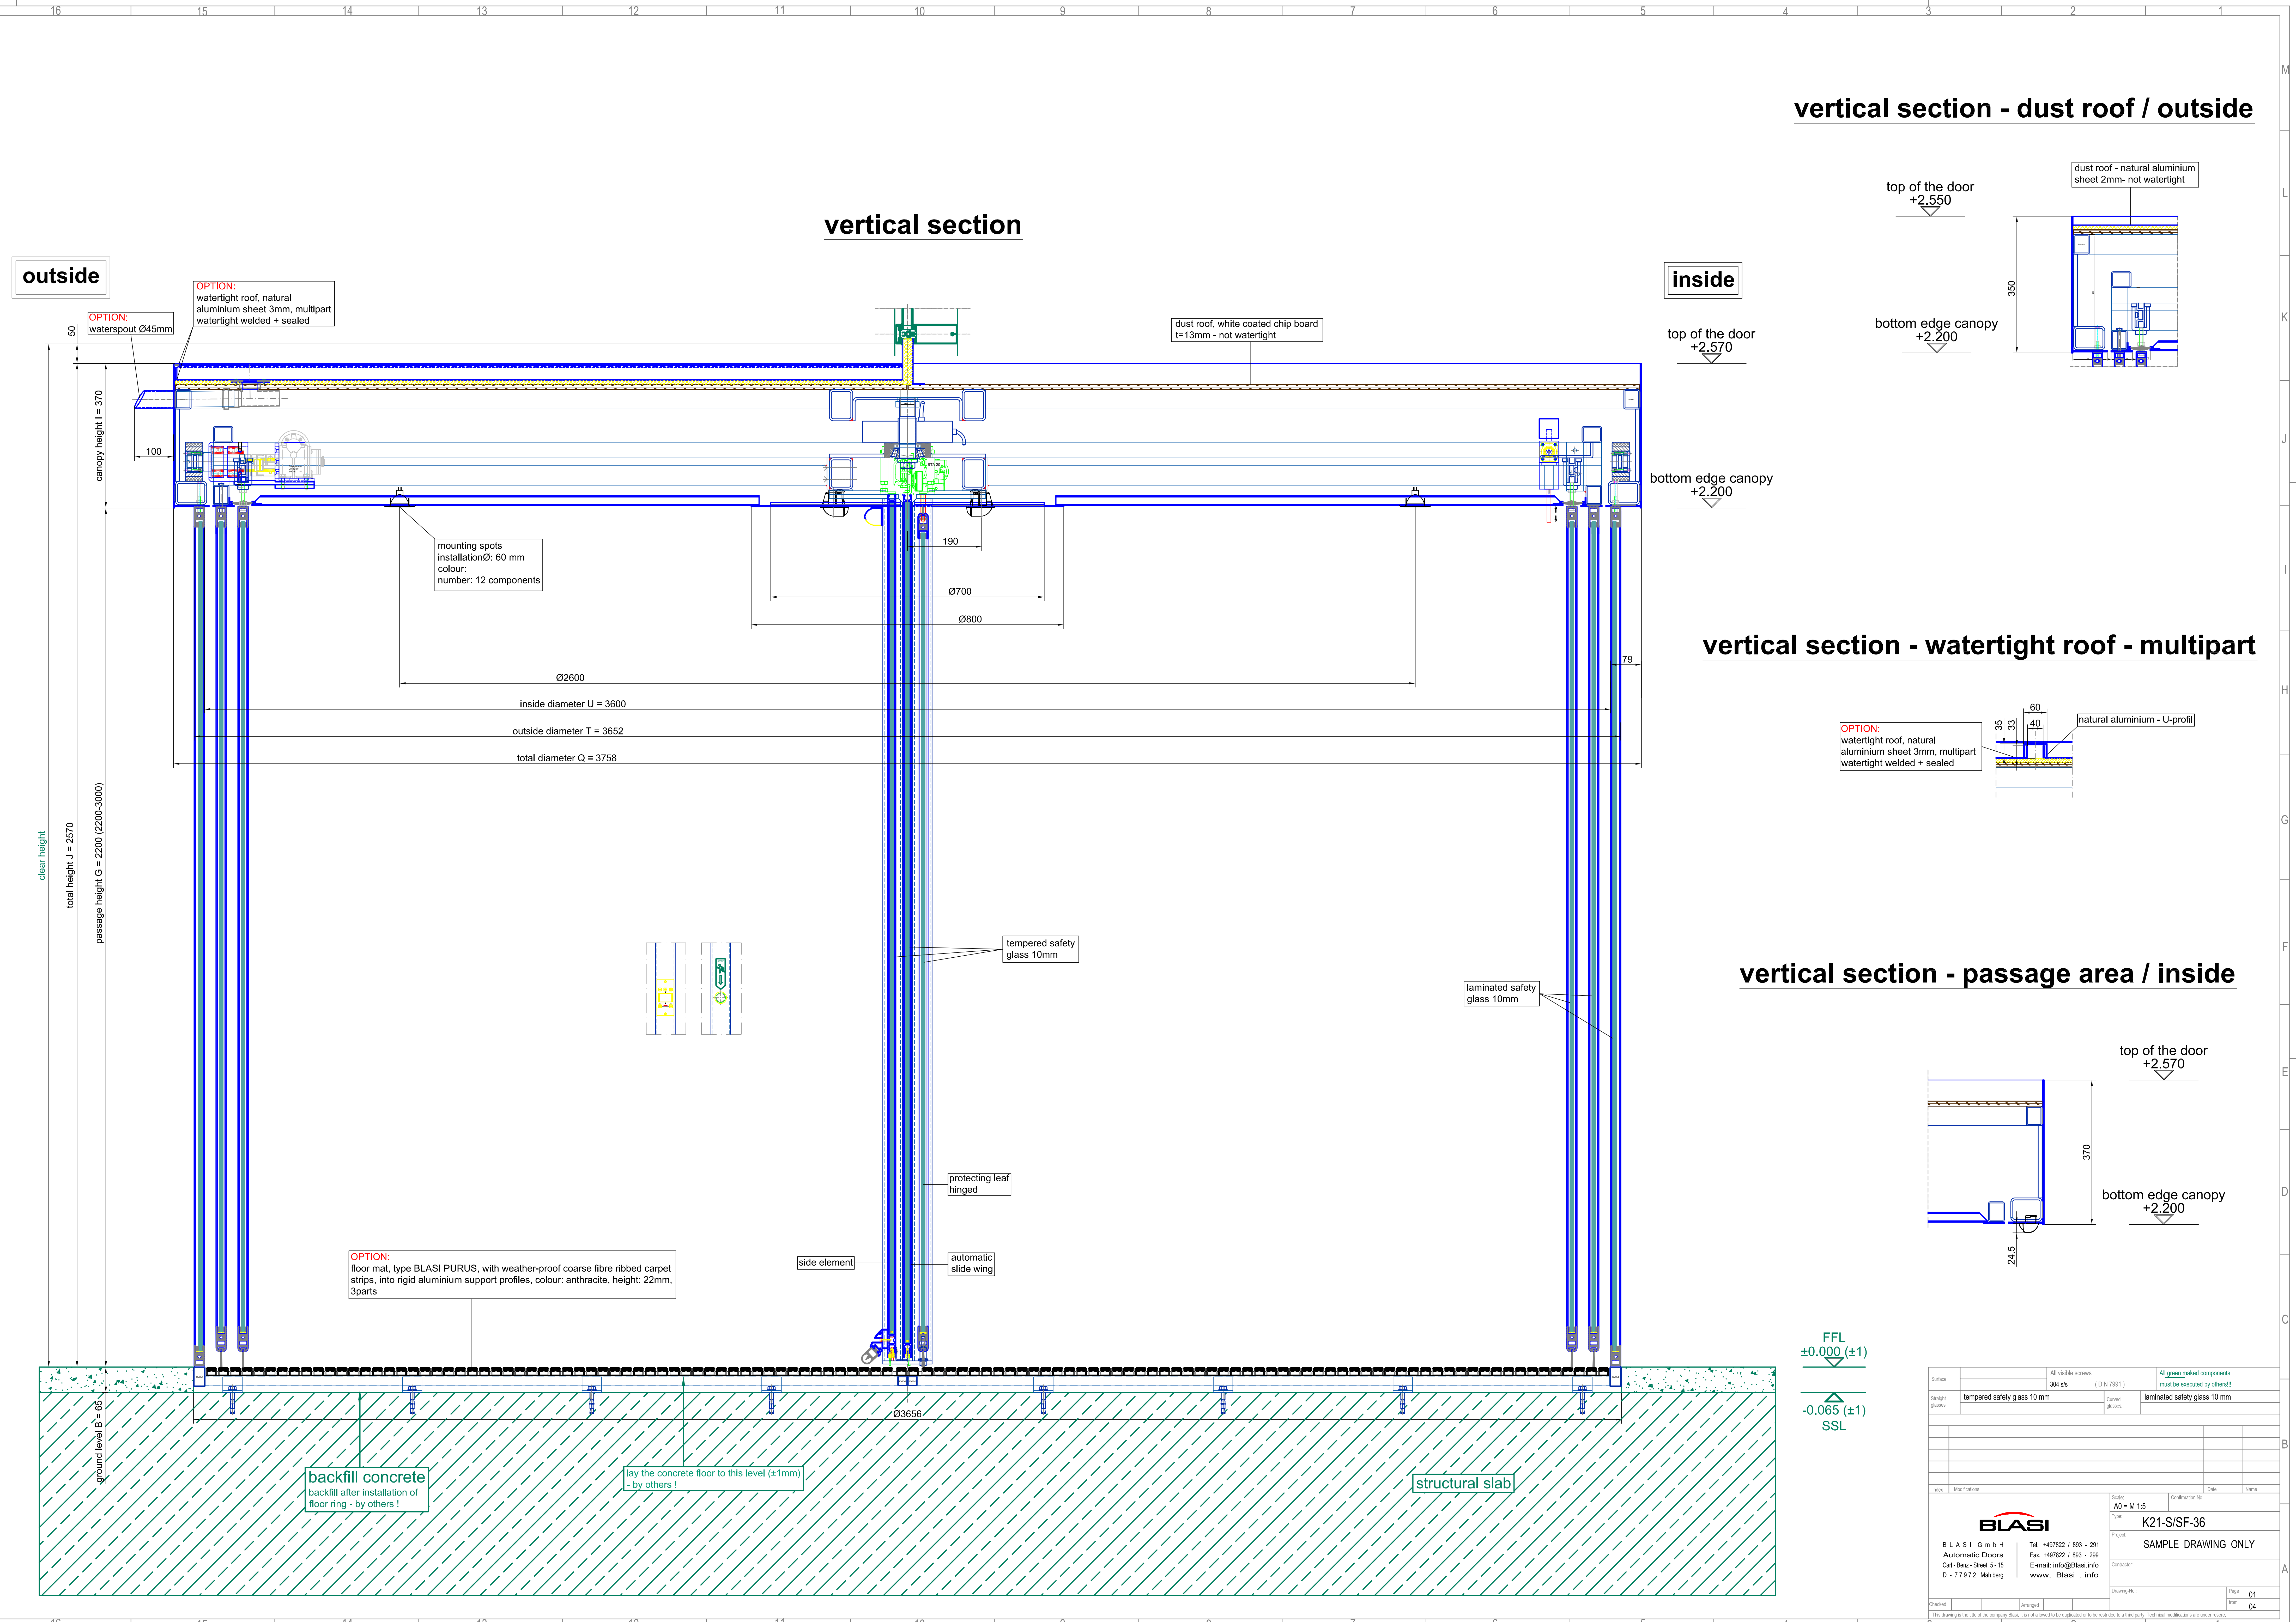


vertical section - dust roof / outside

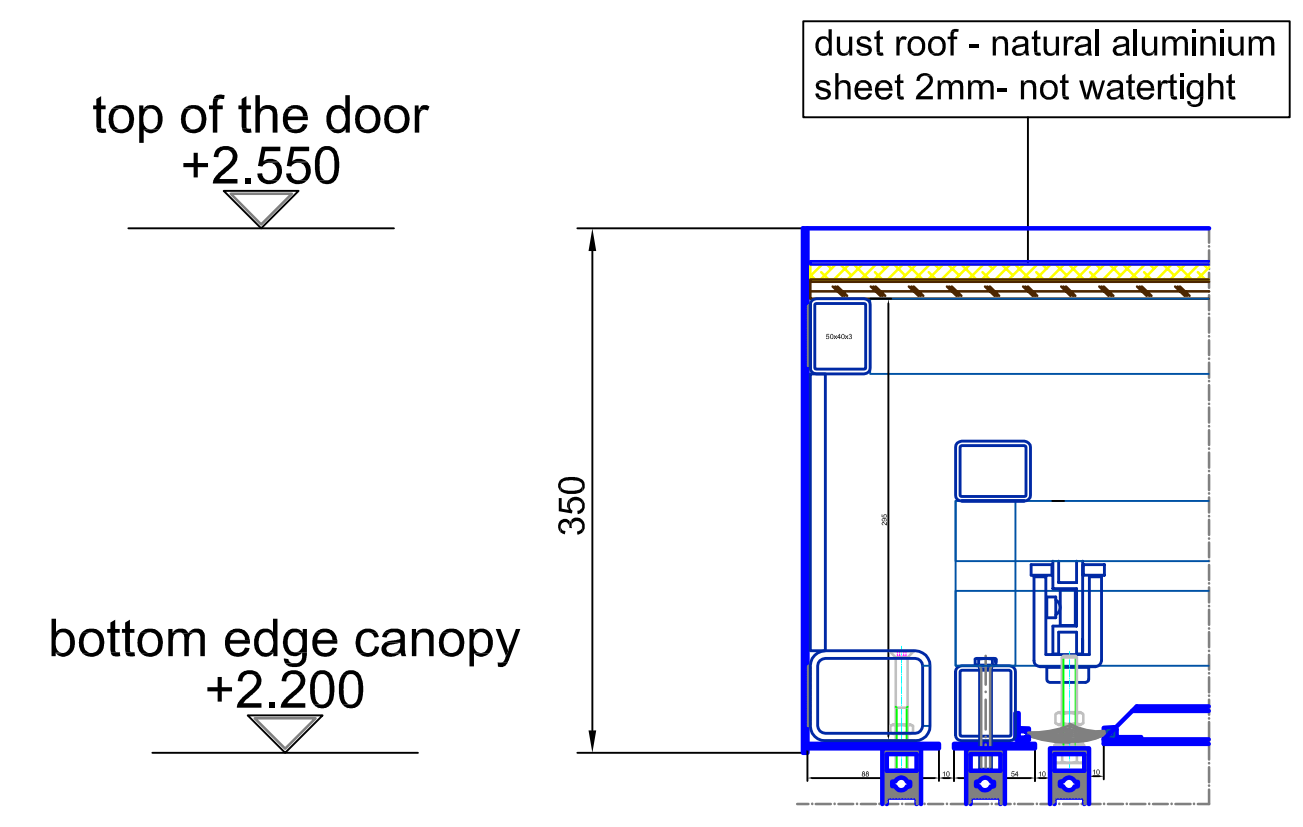

vertical section - watertight roof - multipart

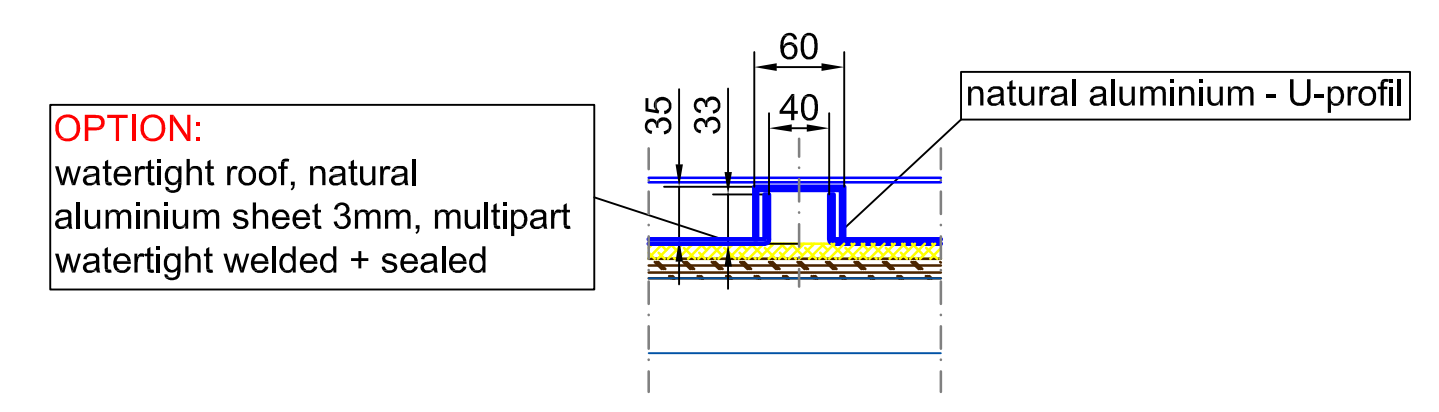


vertical section - passage area / inside

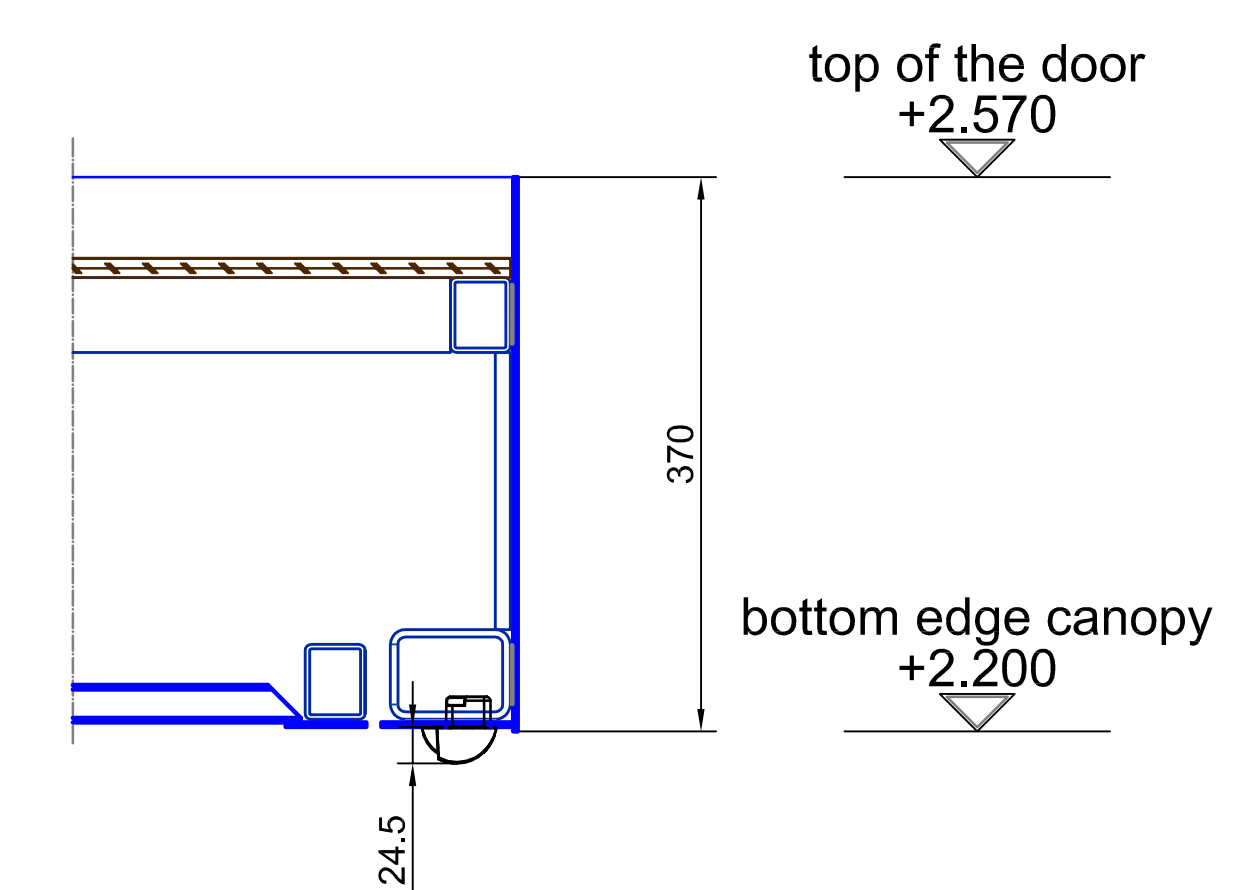


FFL
±0.000 (±1)
SSL
-0.065 (±1)

Surface:	All visible screws 304 s/s (DIN 7981)	All green marked components must be executed by others!!!
Straight glasses:	tempered safety glass 10 mm	laminated safety glass 10 mm
Curved glasses:		
Index:	Modifications	Scale: A0 = M 1:5 Type: K21-S/SF-36 Project: SAMPLE DRAWING ONLY Drawing No.: Checked: Arranged: Page 01 Form 04

16 15 14 13 12 11 10 9 8 7 6 5 4 3 2 1

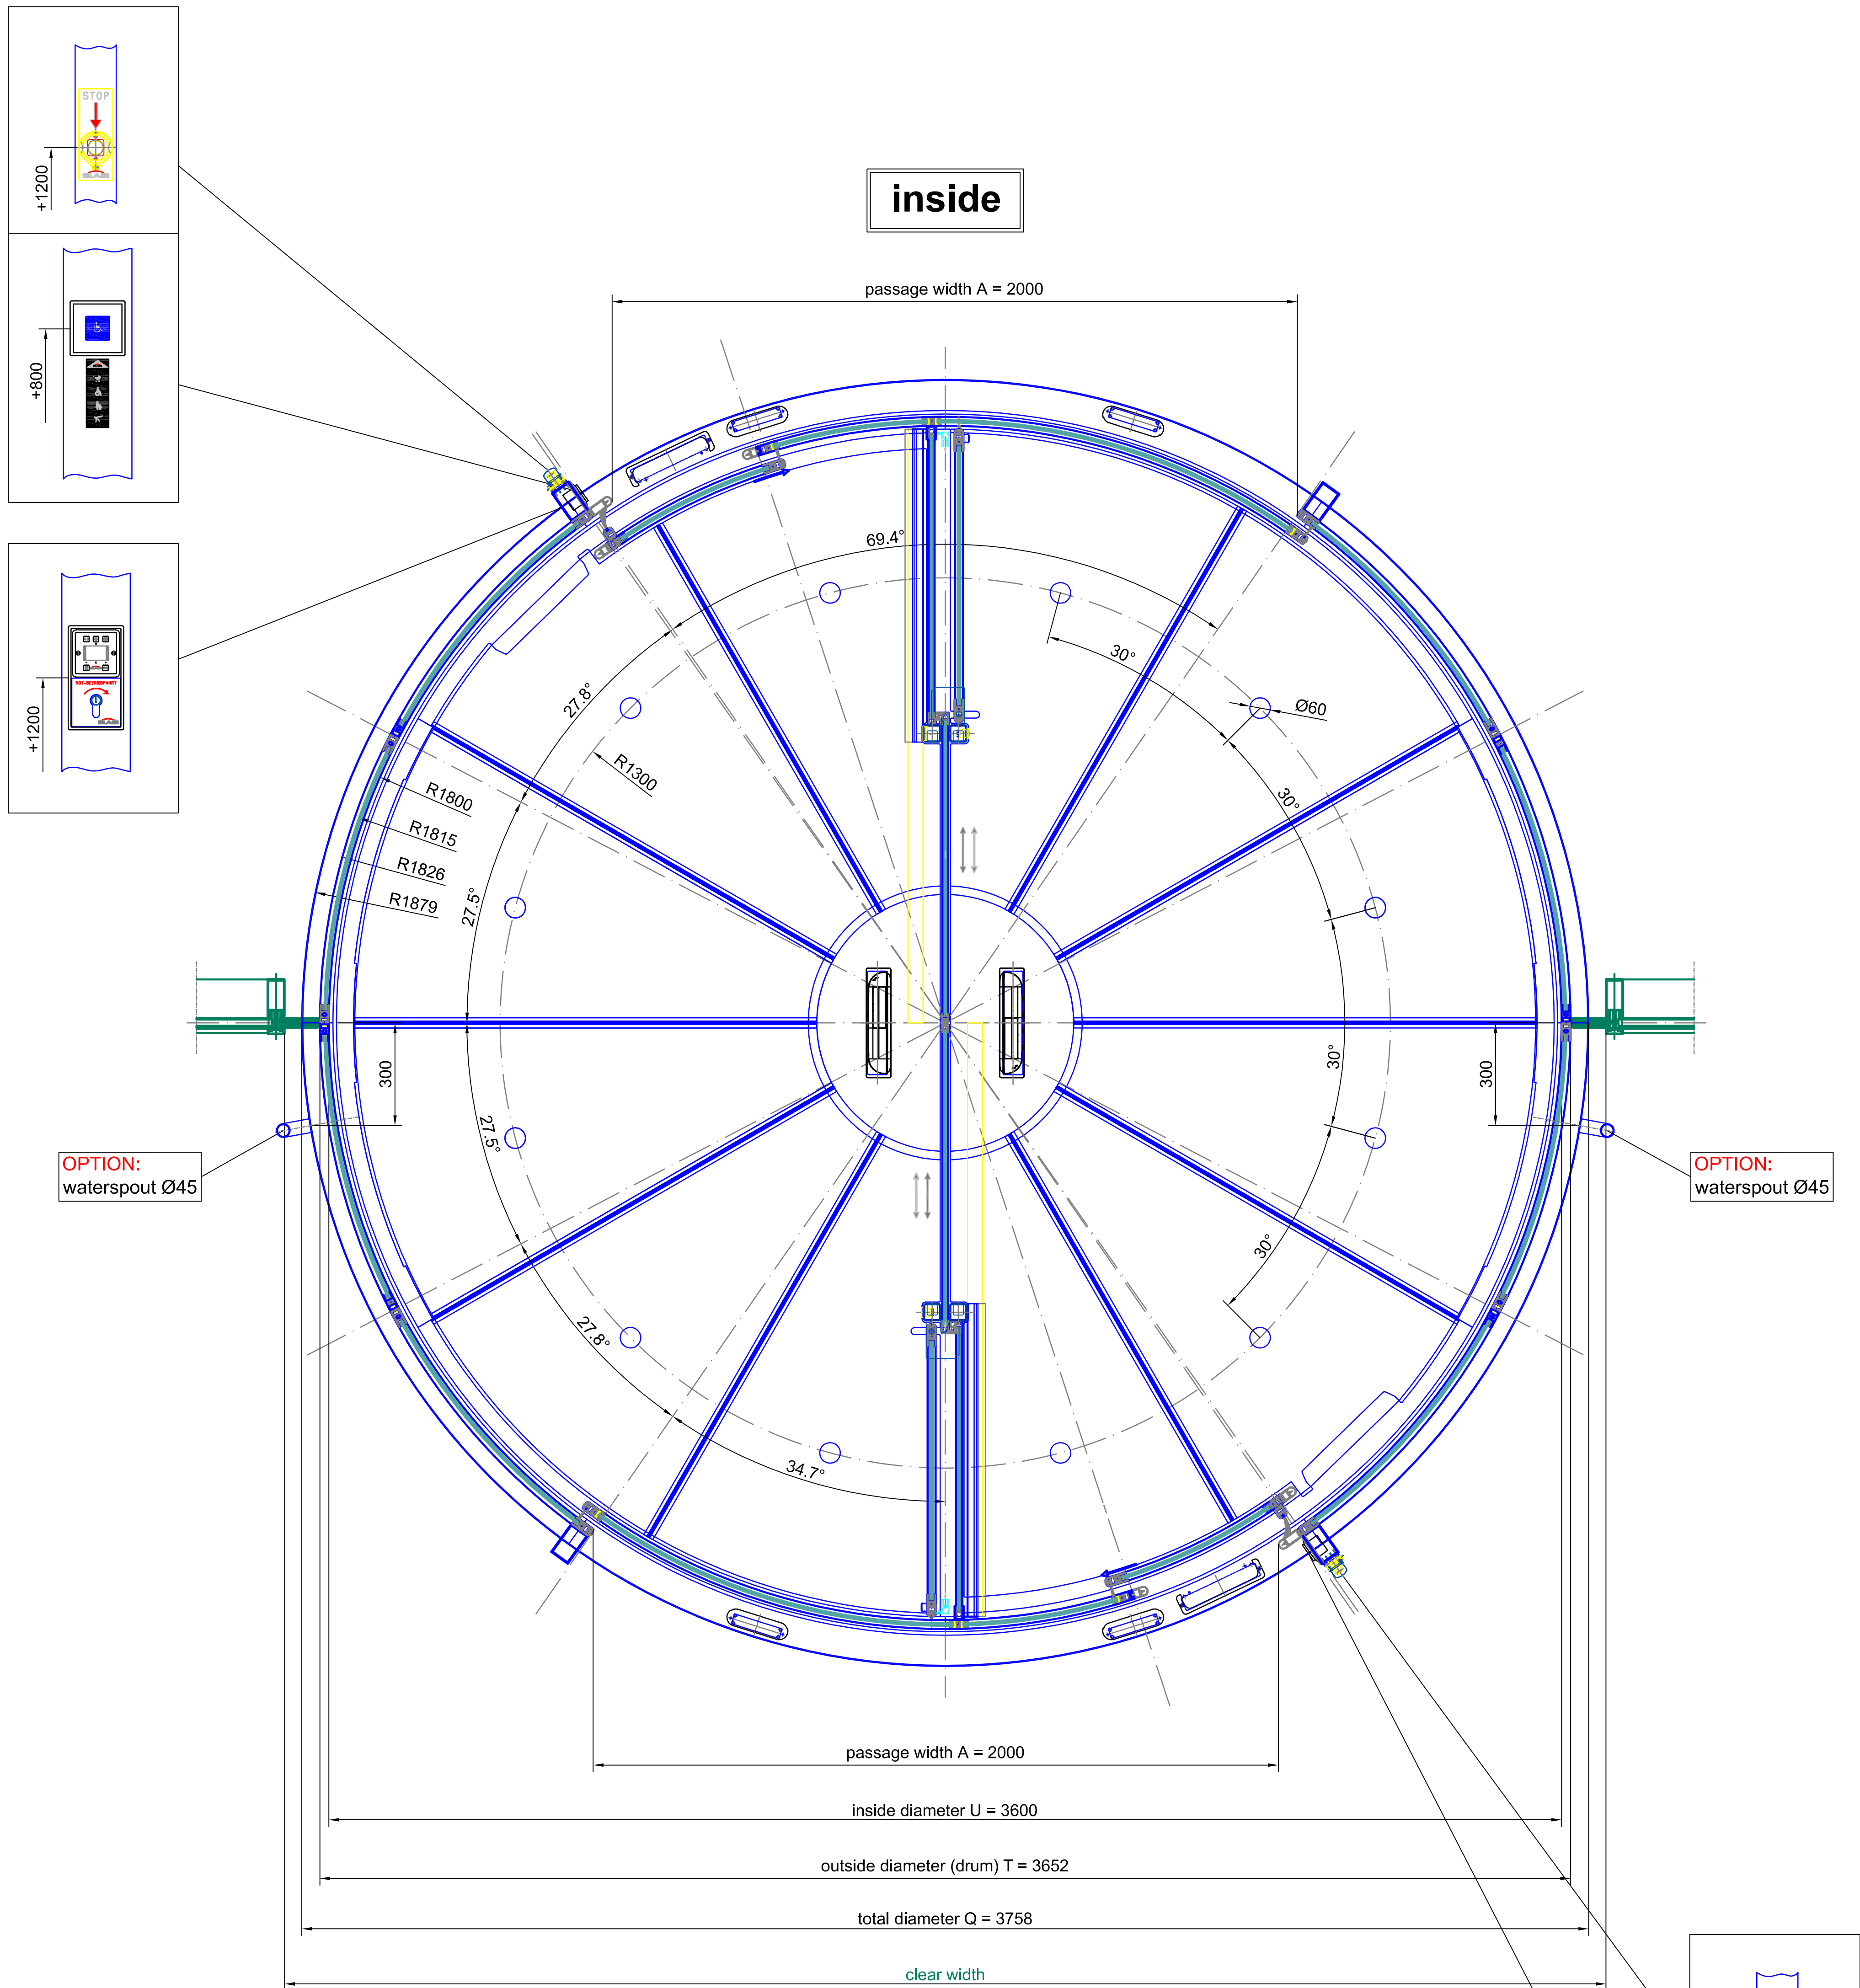

horizontal section - door in standard position

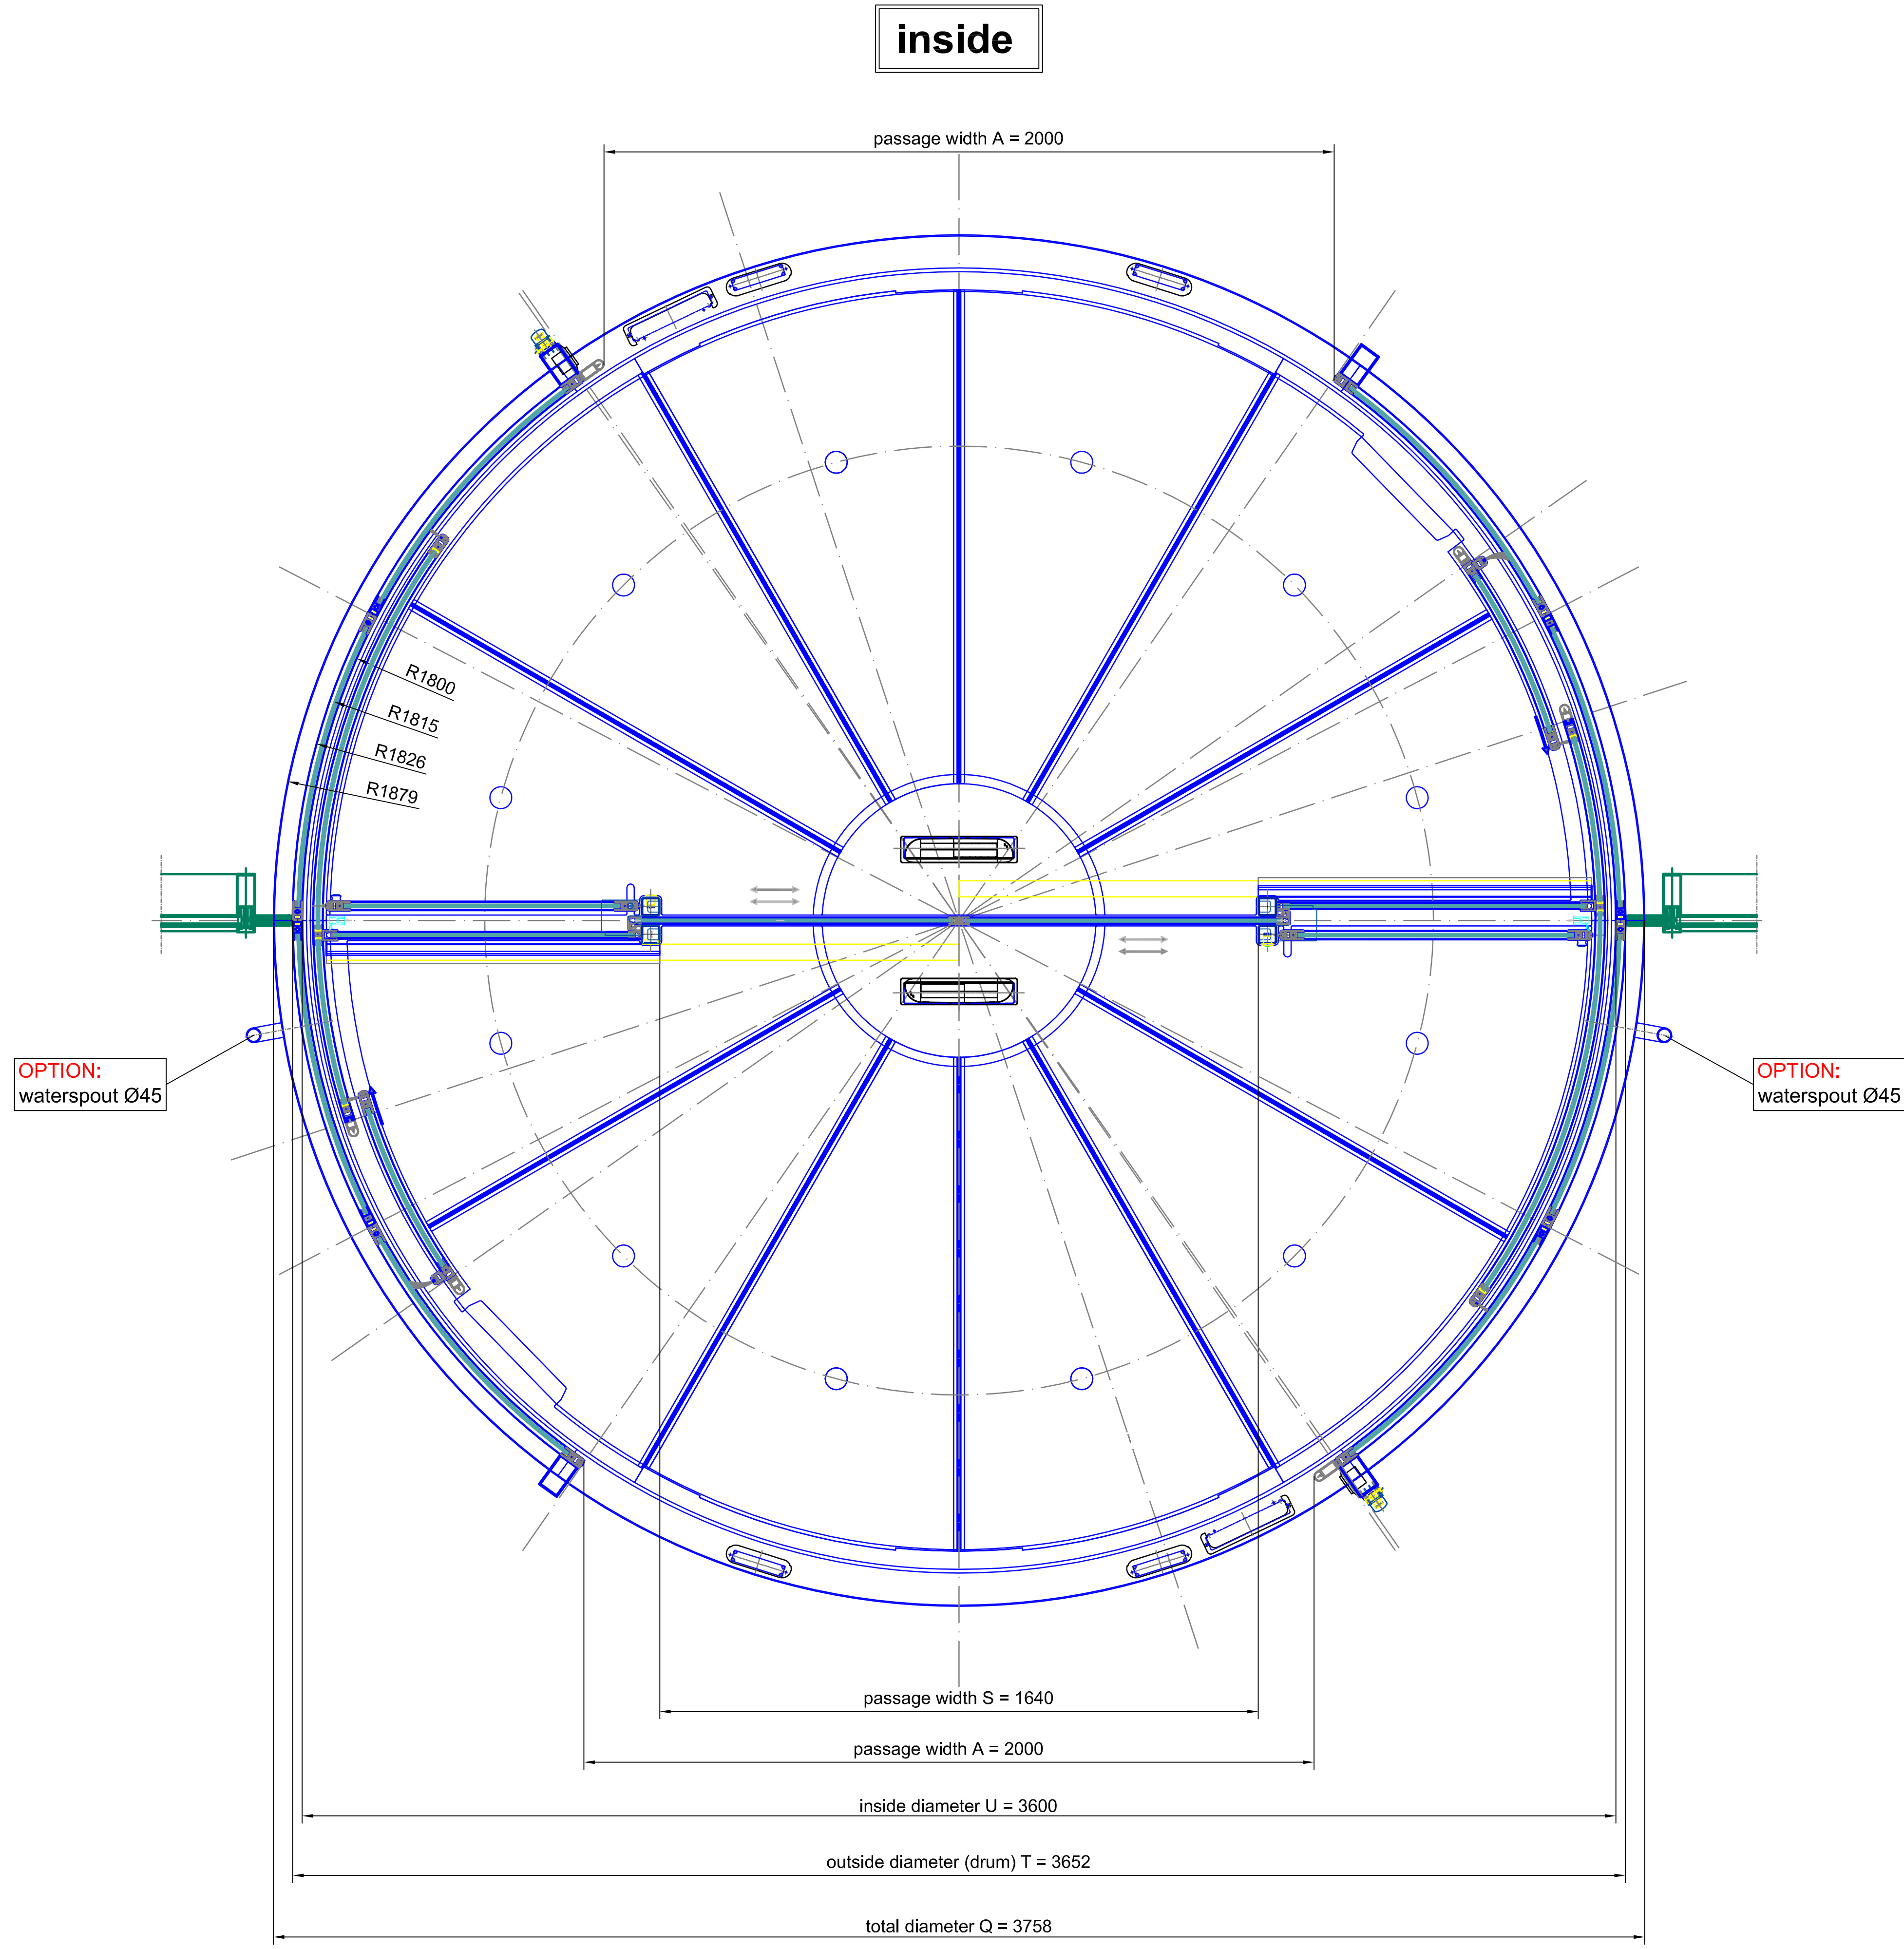

horizontal section - door in open door position


Surface:	All visible screws 304 a/s (DIN 7981)		All green marked components must be executed by others!!!	
	tempered safety glass 10 mm		Curved glassies:	laminated safety glass 10 mm
Straight glassies:				
Index				
Modifications				

BLASI
B L A S I G m b H
Automatic Doors
Carl - Beitz - Street 5-15
D - 77972 Hainberg
Tel. +497822 / 893 - 291
Fax. +497822 / 893 - 299
E-mail: info@blas.info
www. Blasi . info



Before		All visible screws 304-ss (DIN 7981)	All green marked components must be executed by others!!!
Stright glass	tempered safety glass 10 mm	Curved glass	
Index	Modifications		
		Scale: A0 = M 1:10	Confirmation No.:
BLASI G m b H Automatic Doors Carl - Benz - Str. 5-15 D - 77972 Mahlberg Tel. +49(0)7822 / 893 - 291 Fax. +49(0)7822 / 893 - 299 E-mail: info@Blasi.info www. BlasI . info		Type: K21-S/SF-36	
		Project: SAMPLE DRAWING ONLY	
		Contractor:	
		Drawing No.:	Page from 03 04
Checked	Approved	This drawing is the file of the company Blasi. It is not allowed to be duplicated or to be lent to a third party. Technical modifications are under reserve.	

horizontal section - details

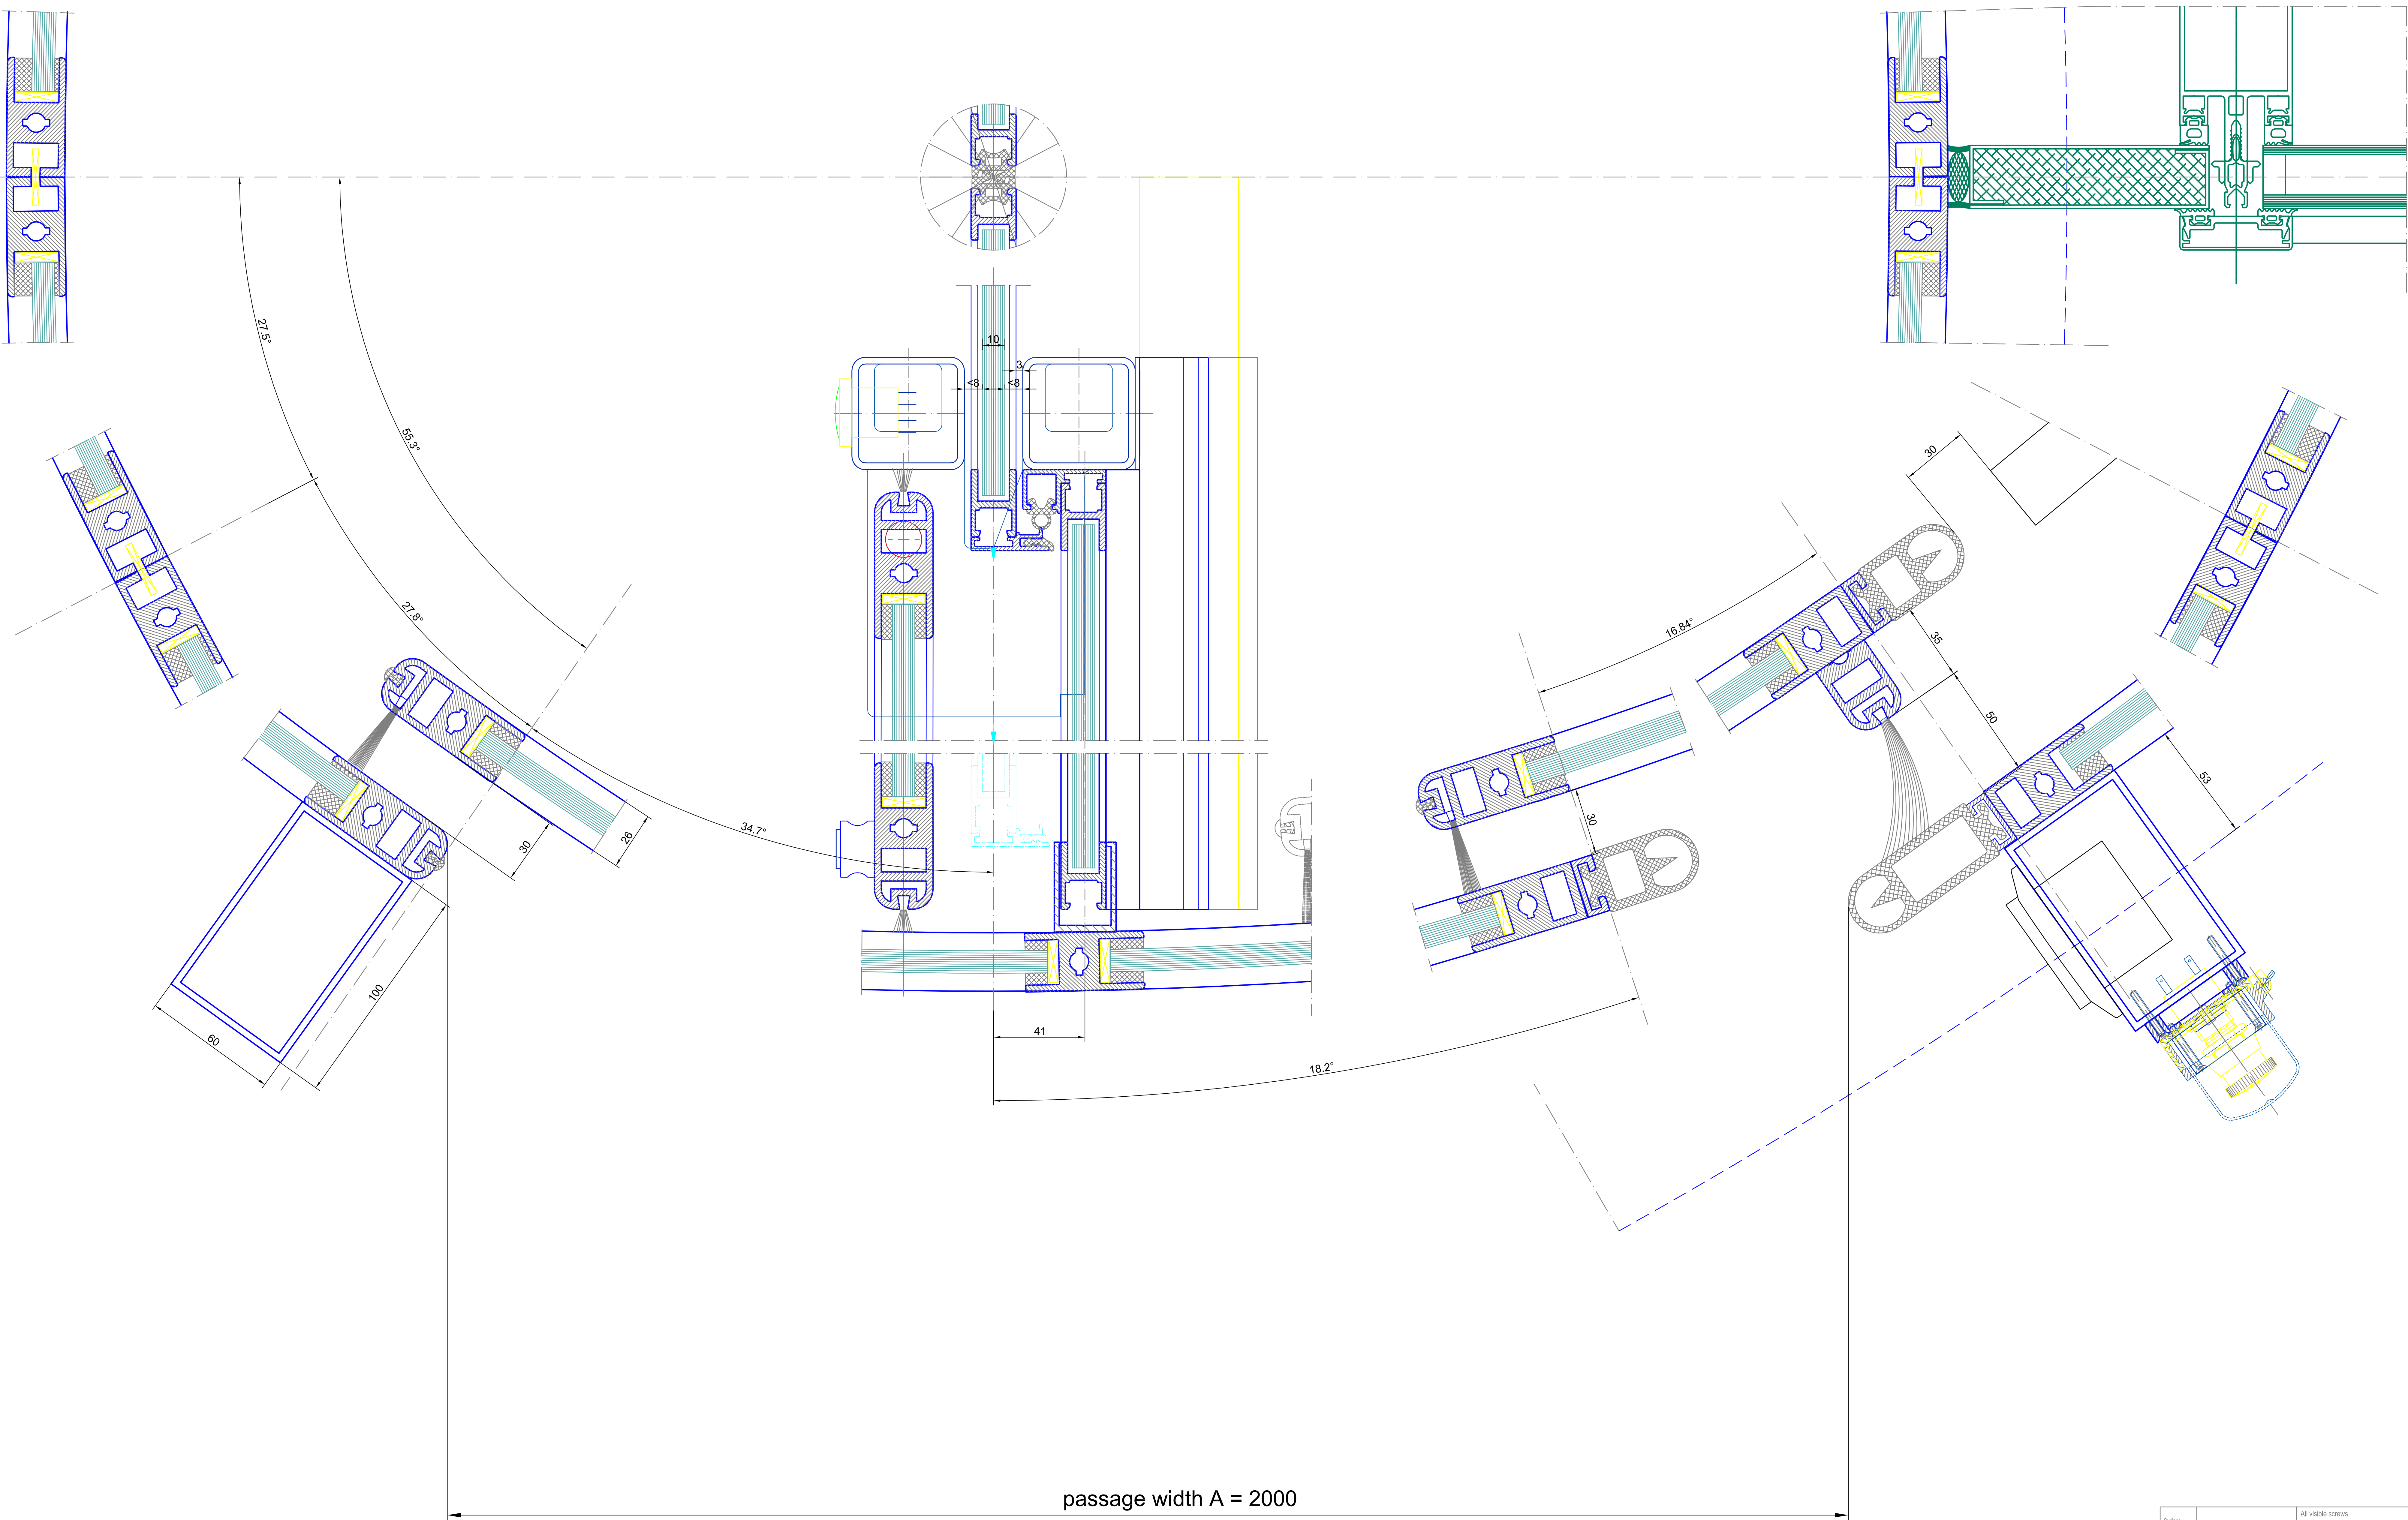

Surface:	All visible screens	All green marked components must be executed by others!!!	
304 s/s	(DIN 7951)		
Single glasses:	tempered safety glass 10 mm	Curved glasses:	laminated safety glass 10 mm
Index:	Modifications:	Date:	Name:
 BLASI GmbH Automatic Doors Carl-Benz-Street 5-15 D - 77972 Mannheim Tel. +497622 / 893 - 201 Fax. +497622 / 893 - 299 E-mail: info@Blasi.info www. Blasi . info		Scale: A0 = M 1:1 Confirmation No.: Type: K21-S/SF-36 Project: SAMPLE DRAWING ONLY Contractor: Drawing-No.: Page: 04 from: 04	
Checked:		Accepted:	
This drawing is the title of this company Blasi. It is not allowed to be duplicated or to be reallocated to a third party. Technical modifications are under reserve.			