




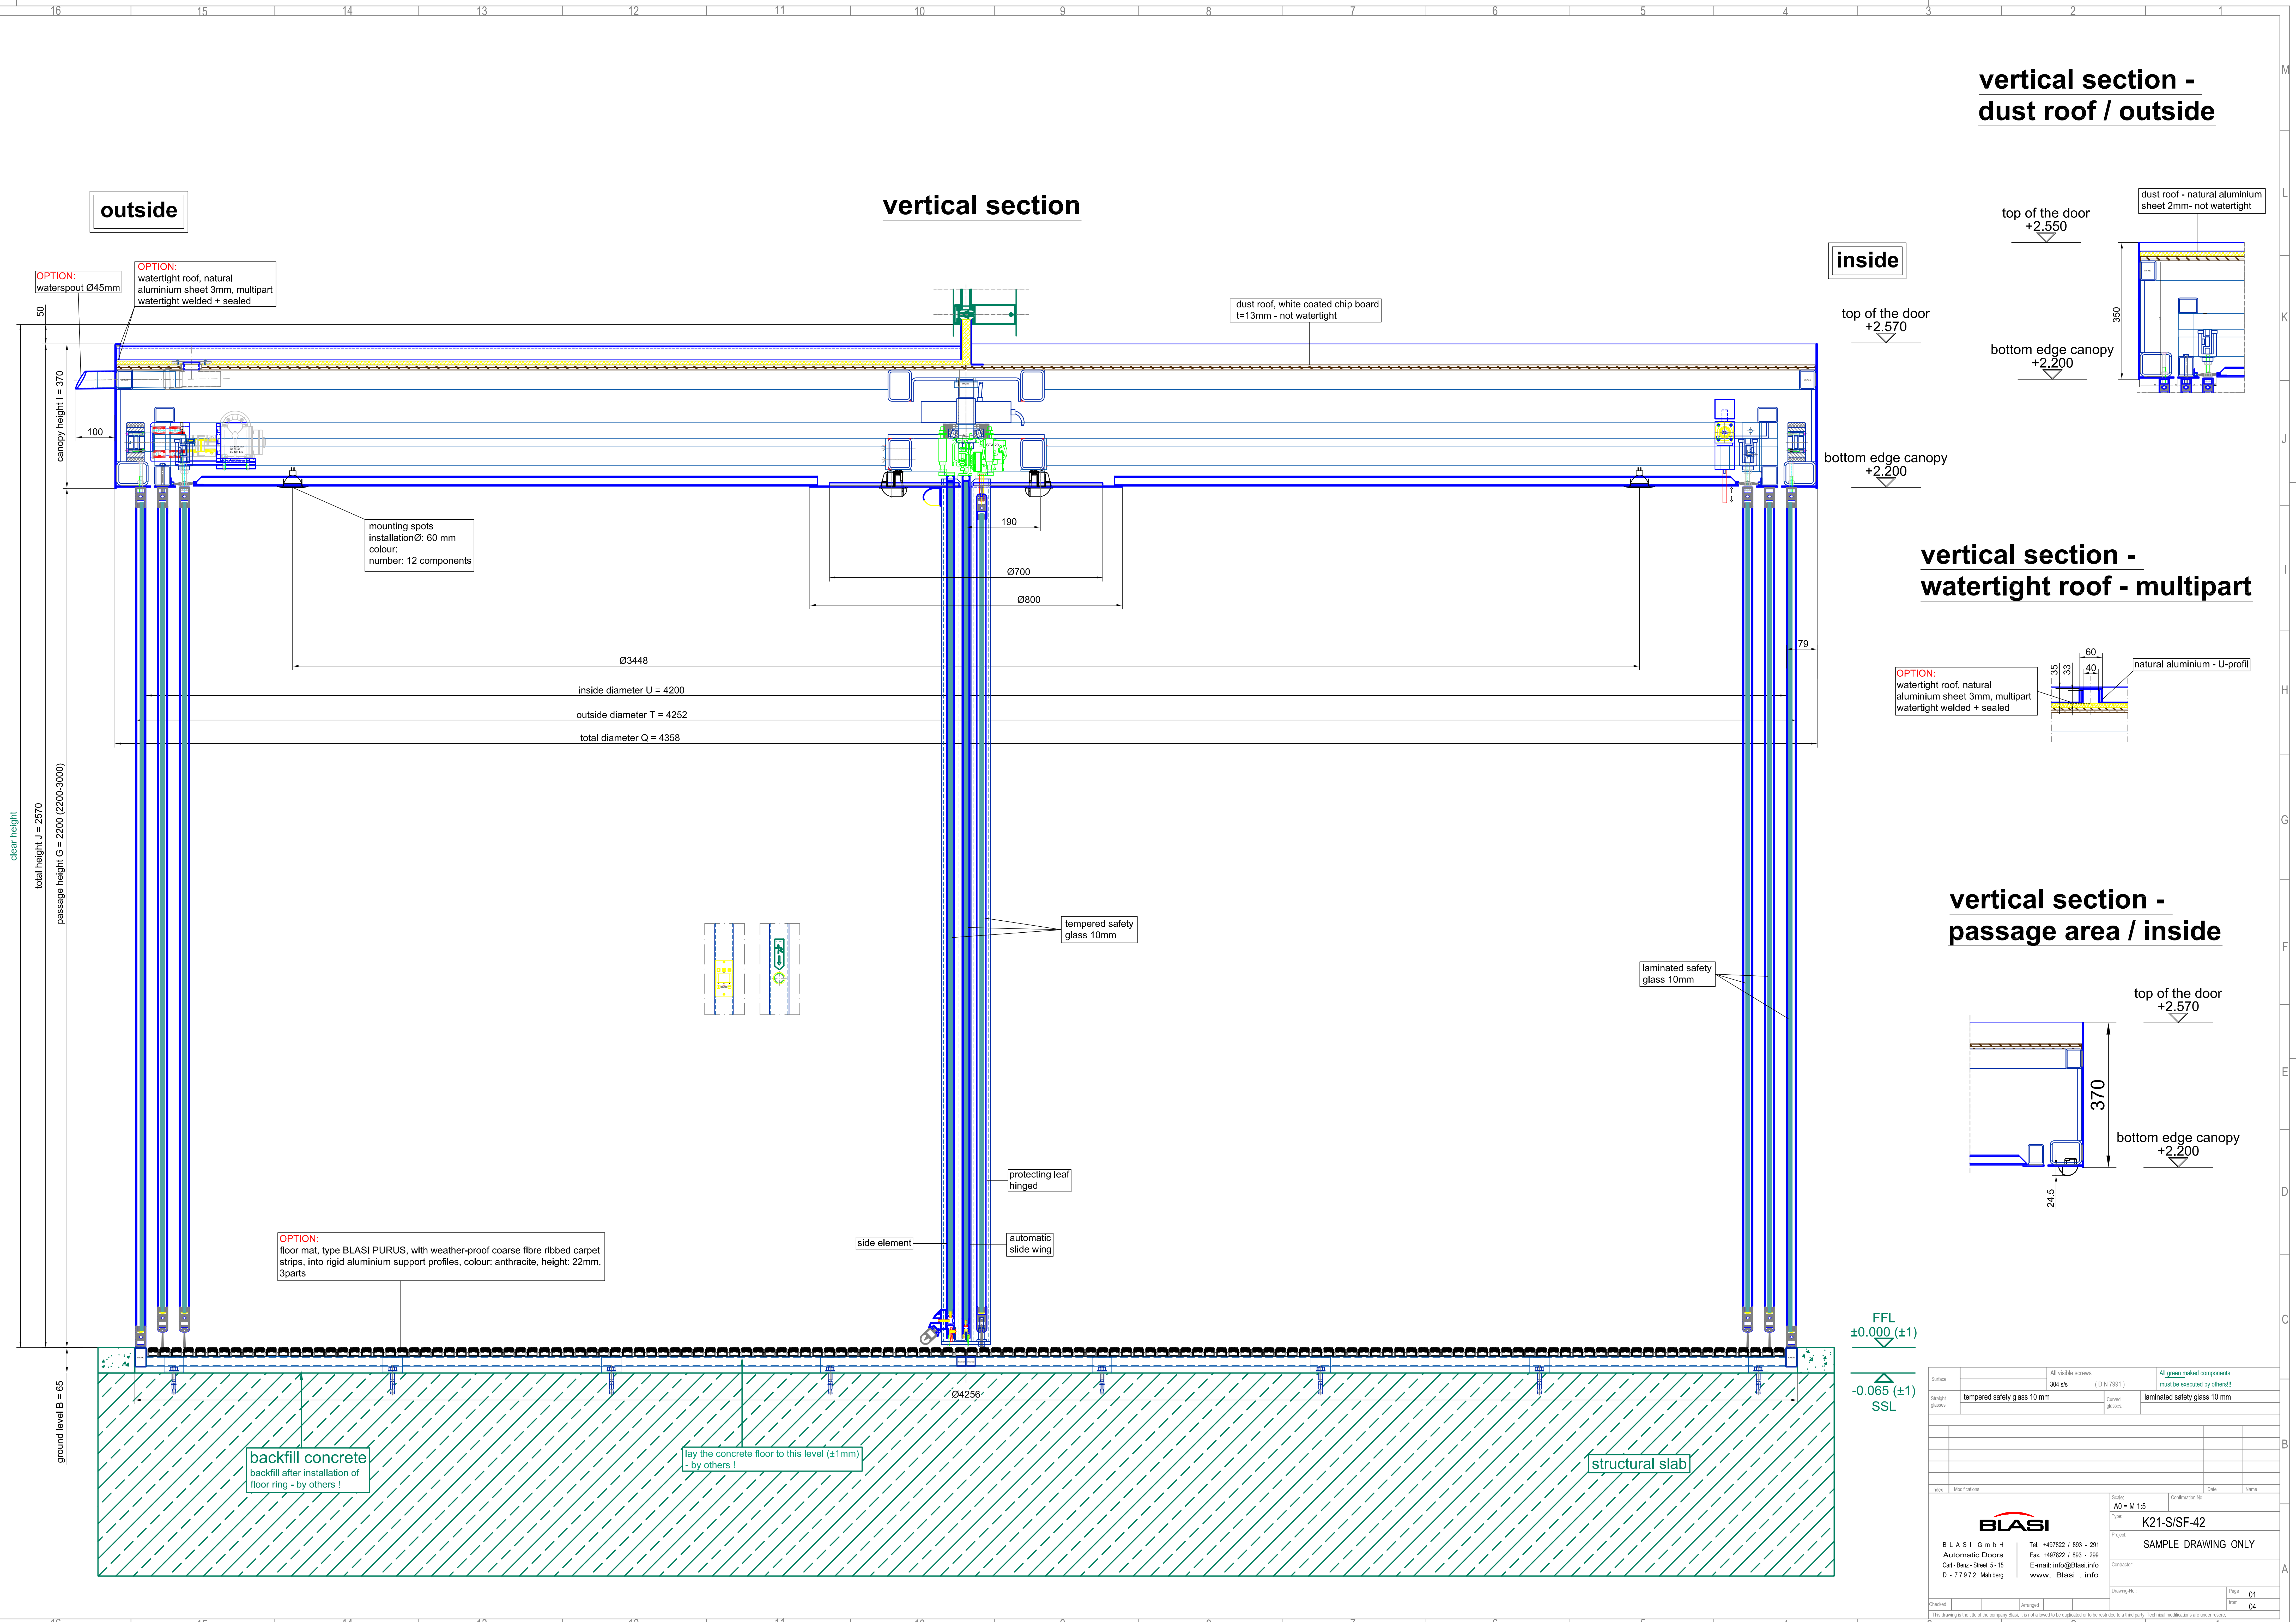


vertical section -
dust roof / outside

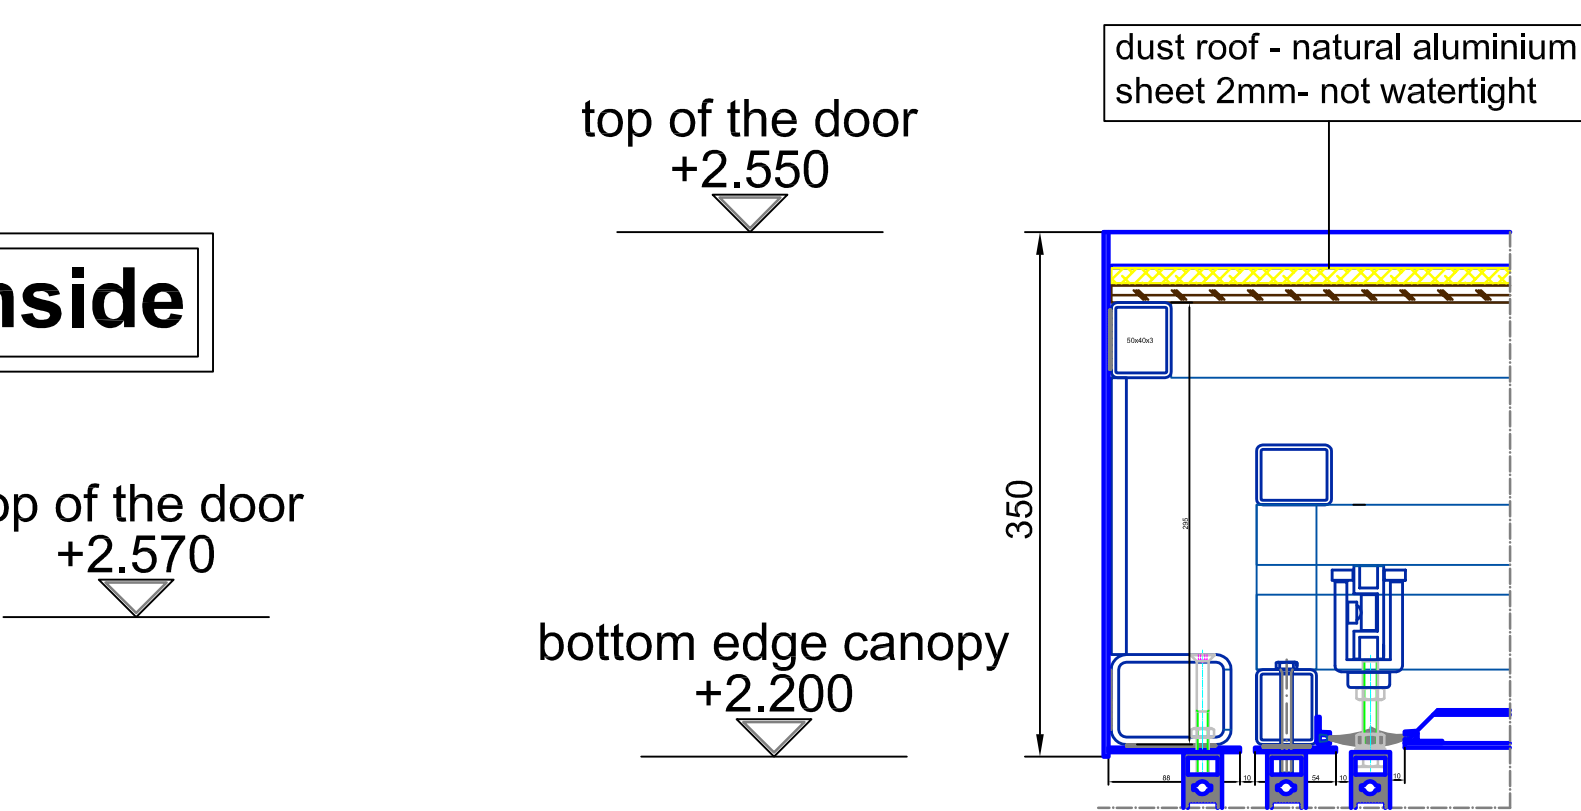

vertical section -
watertight roof - multipart

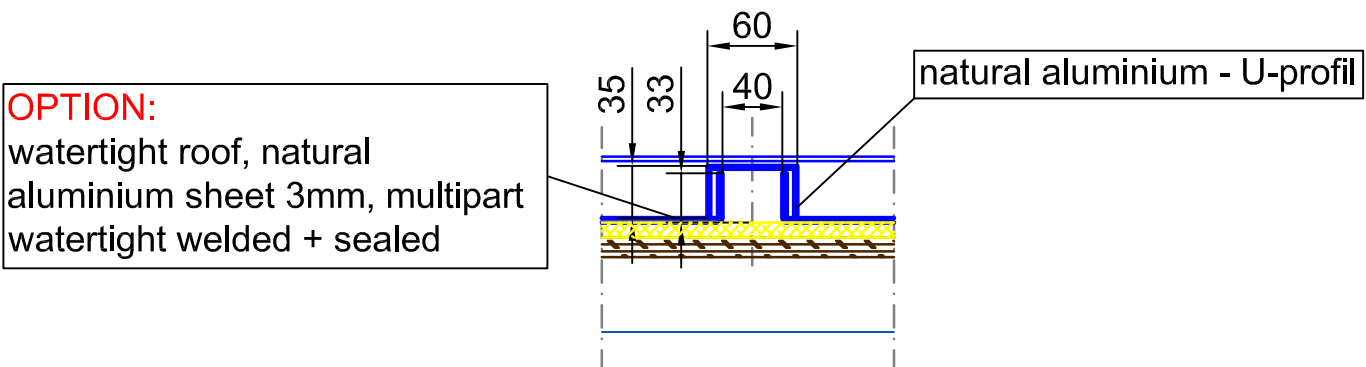

vertical section -
passage area / inside

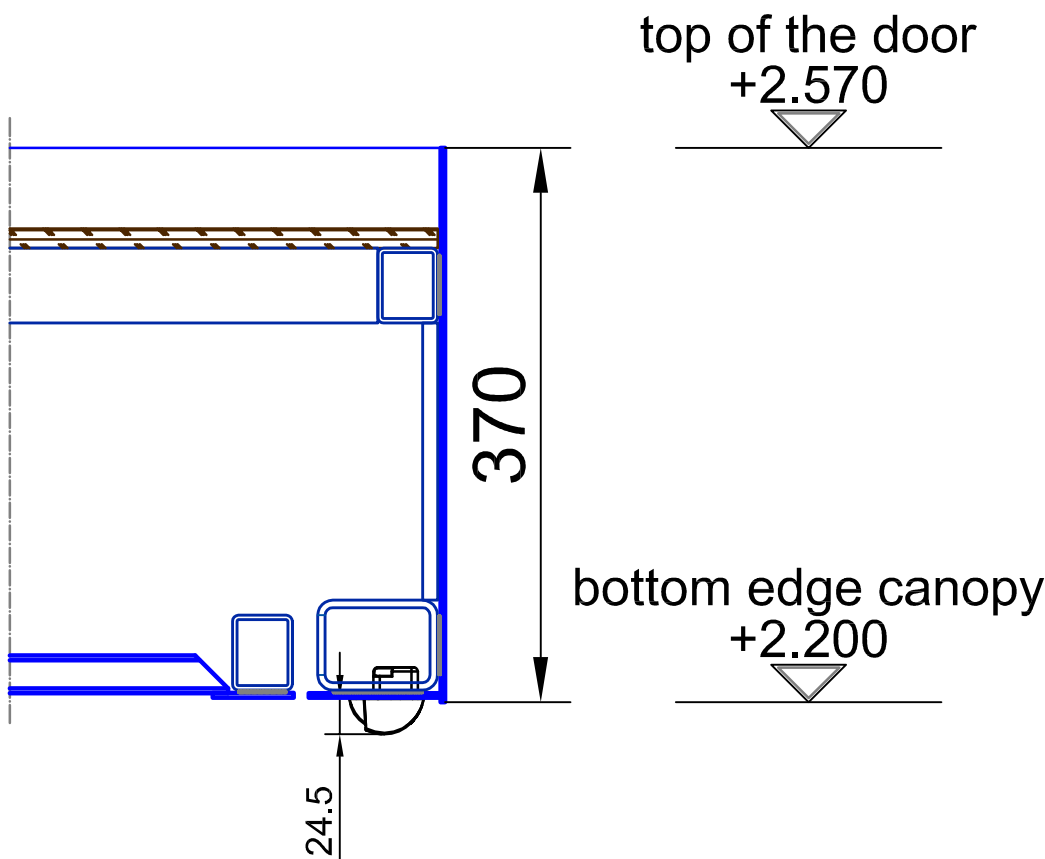

Surface:		All visible screws 304 s/s (DIN 7981)	All green marked components must be executed by others!!!
Straight glasses:		tempered safety glass 10 mm	laminated safety glass 10 mm
Curved glasses:			
Index:		Modifications	
Scale:		A0 = M 1:5	Confirmation No.:
Type:		K21-S/SF-42	Date:
Project:		SAMPLE DRAWING ONLY	Name:
Contractor:			
Drawing No.:			Page 01
Checked:		Arranged:	Form 04

This drawing is the property of the company Blas. It is not allowed to be duplicated or to be modified in any way. Technical modifications are under reserve.



Straight glases	tempered safety glass 10 mm	All visible screws 304-ss (DIN 7981)	Curved glases	laminated safety glass 10 mm	All green marked components must be executed by others!!!
Index	Modifications				
 BLASI BLASI GmbH Automatic Doors Carl - Benz - Street 5 - 15 D - 77972 Mahlsberg Tel. +497822 / 893 - 291 Fax. +497822 / 893 - 299 E-mail: info@Blasi.info www. BlasI . info			Scale: A0 = M 1:10	Confirmation No.:	
			Type: K21-SF/42		
			Project: SAMPLE DRAWING ONLY		
			Contructor:		
			Drawing No.:	Page from	03 04
☐ Checked	☐ Approved	This drawing is the property of the company Blasi. It is not allowed to be duplicated or to be lented to a third party. Technical modifications are under reserve.			

