


outside

vertical section




inside

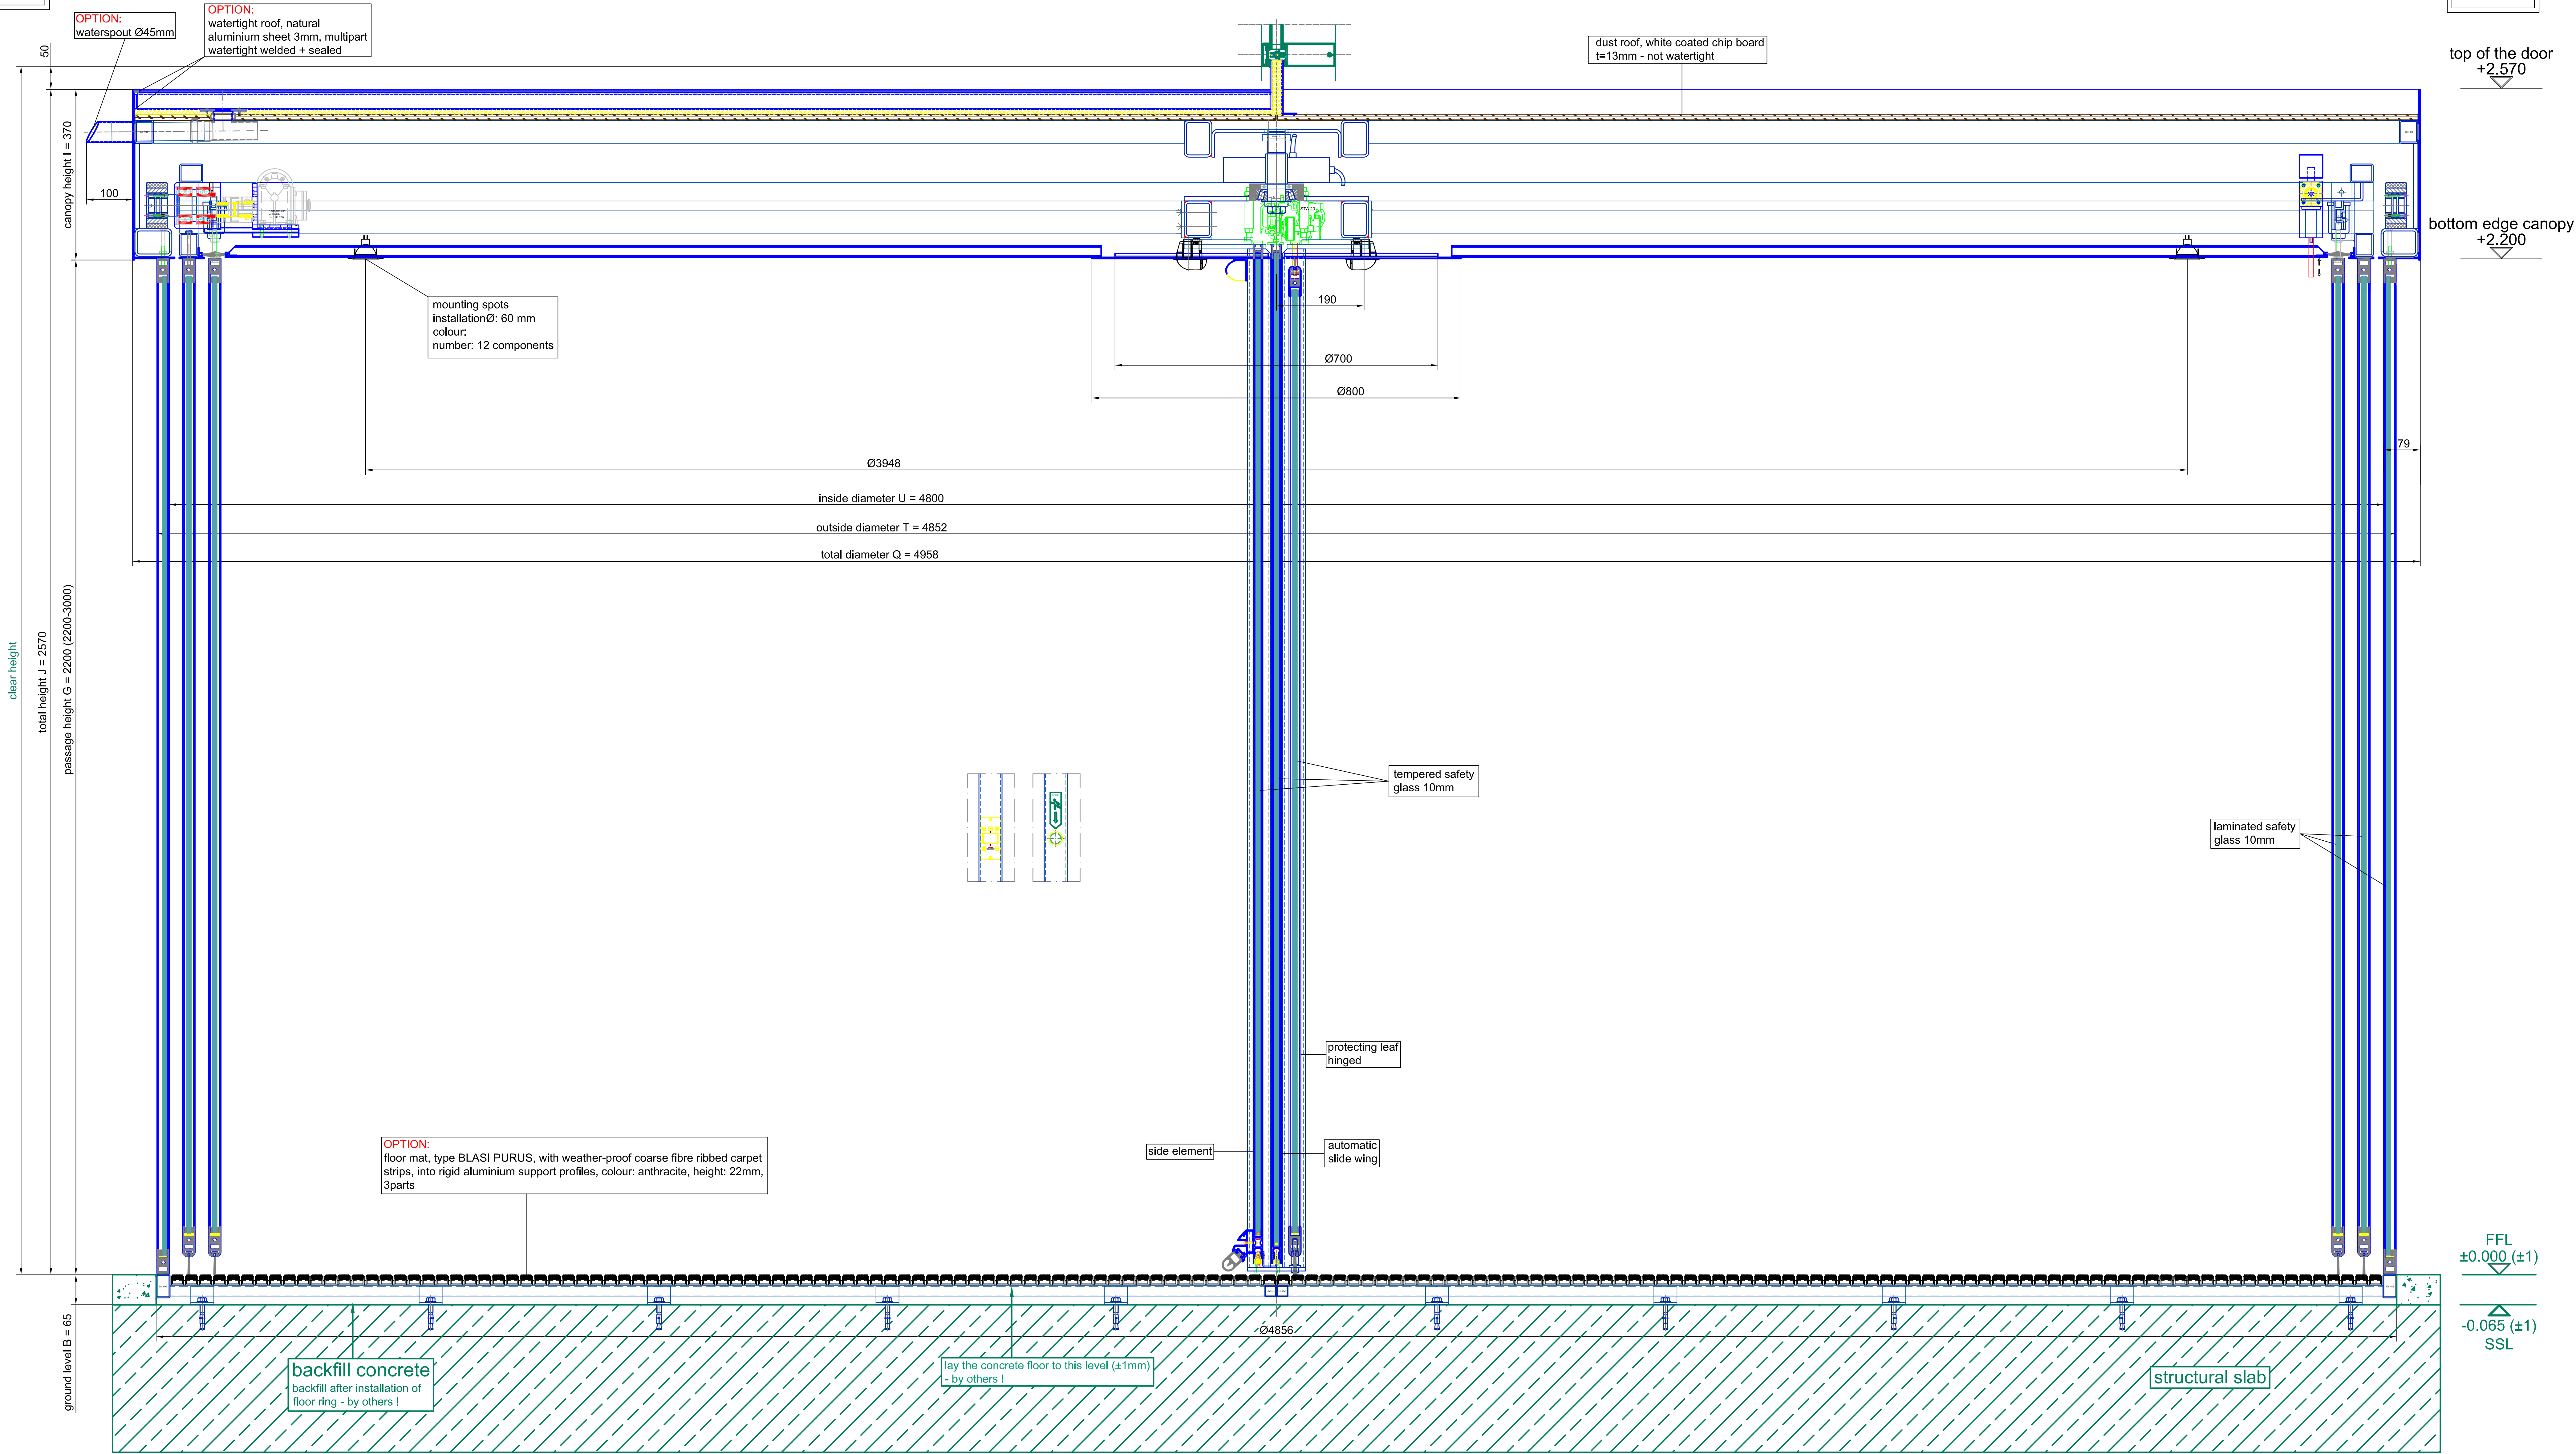



vertical section - dust roof / outside

vertical section - watertight roof - multipart

vertical section - passage area / inside

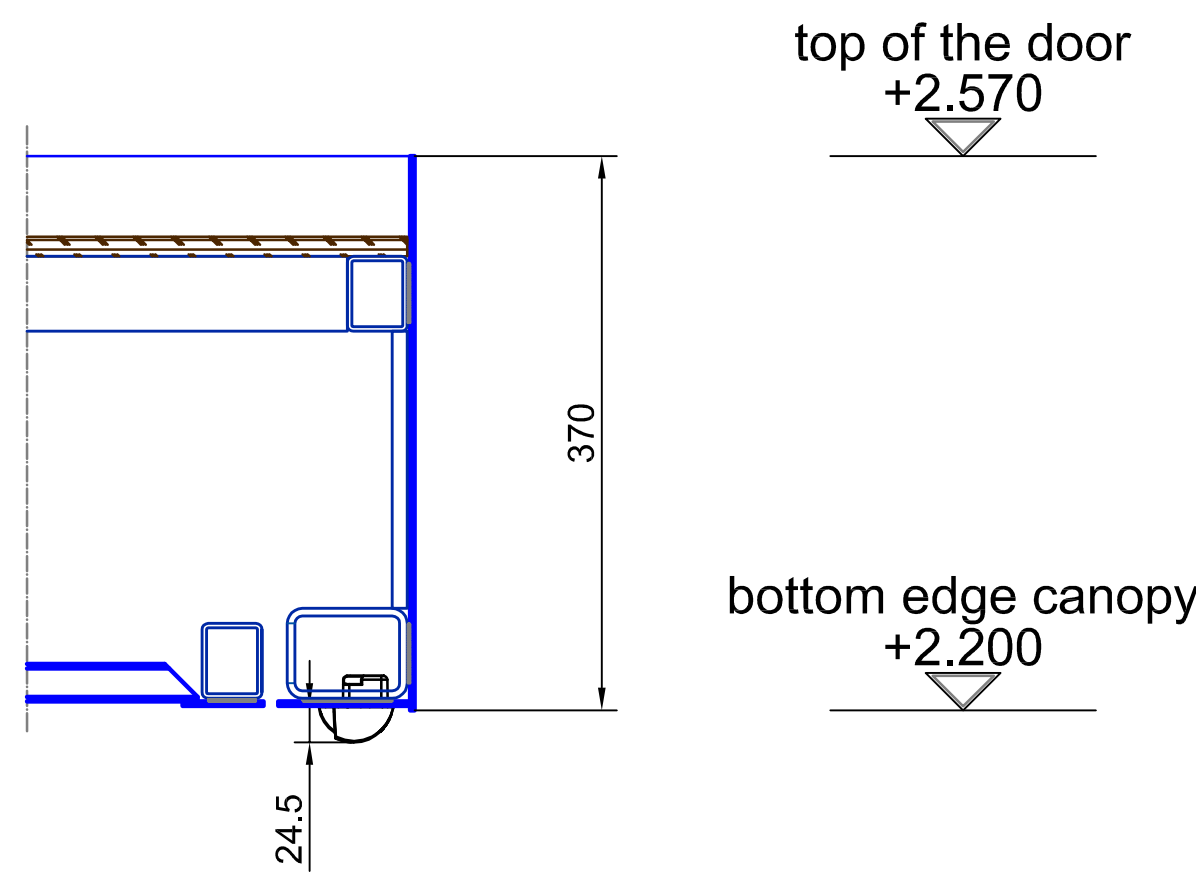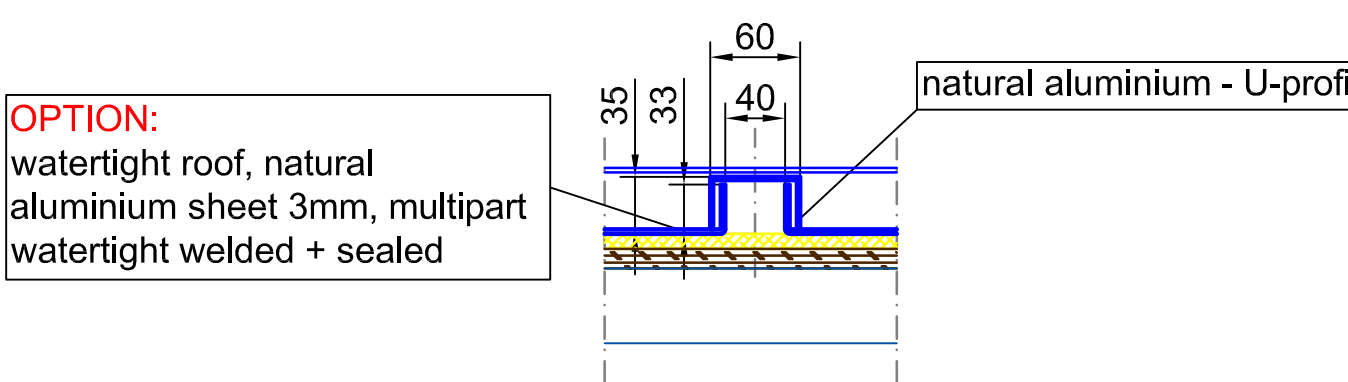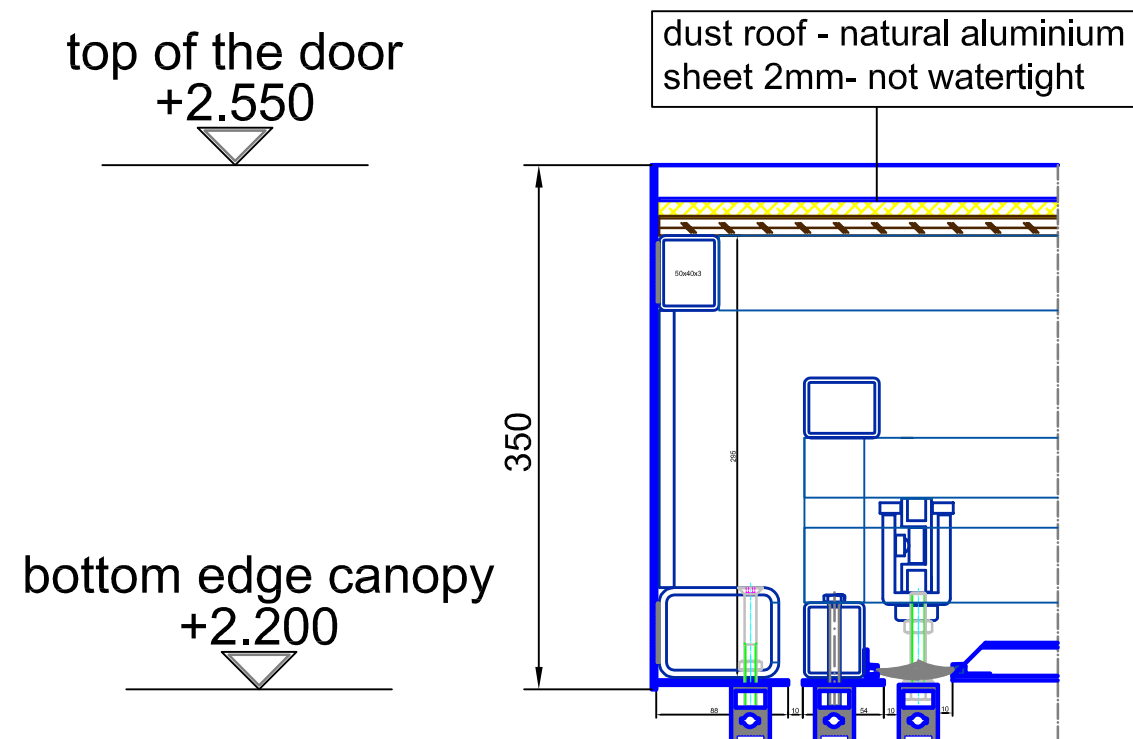

Surface:	All visible screws 304 stl (DIN 7981)	All green marked components must be executed by others!!!
Straight glasses:	tempered safety glass 10 mm	laminated safety glass 10 mm
Curved glasses:		
Index:	Modifications	Scale: A0 = M 1:5 Type: K21-S/SF-48 Project: SAMPLE DRAWING ONLY Contractor: BLASI Drawing No: 01 Page: 04
Checked:	Arranged:	Page: 01 Form: 04

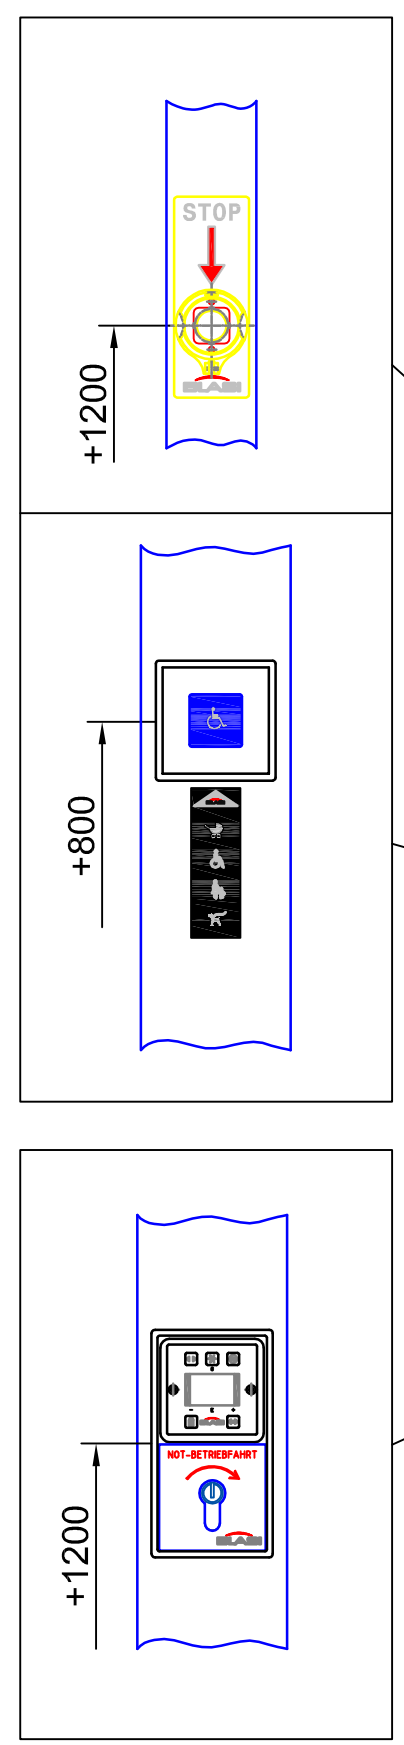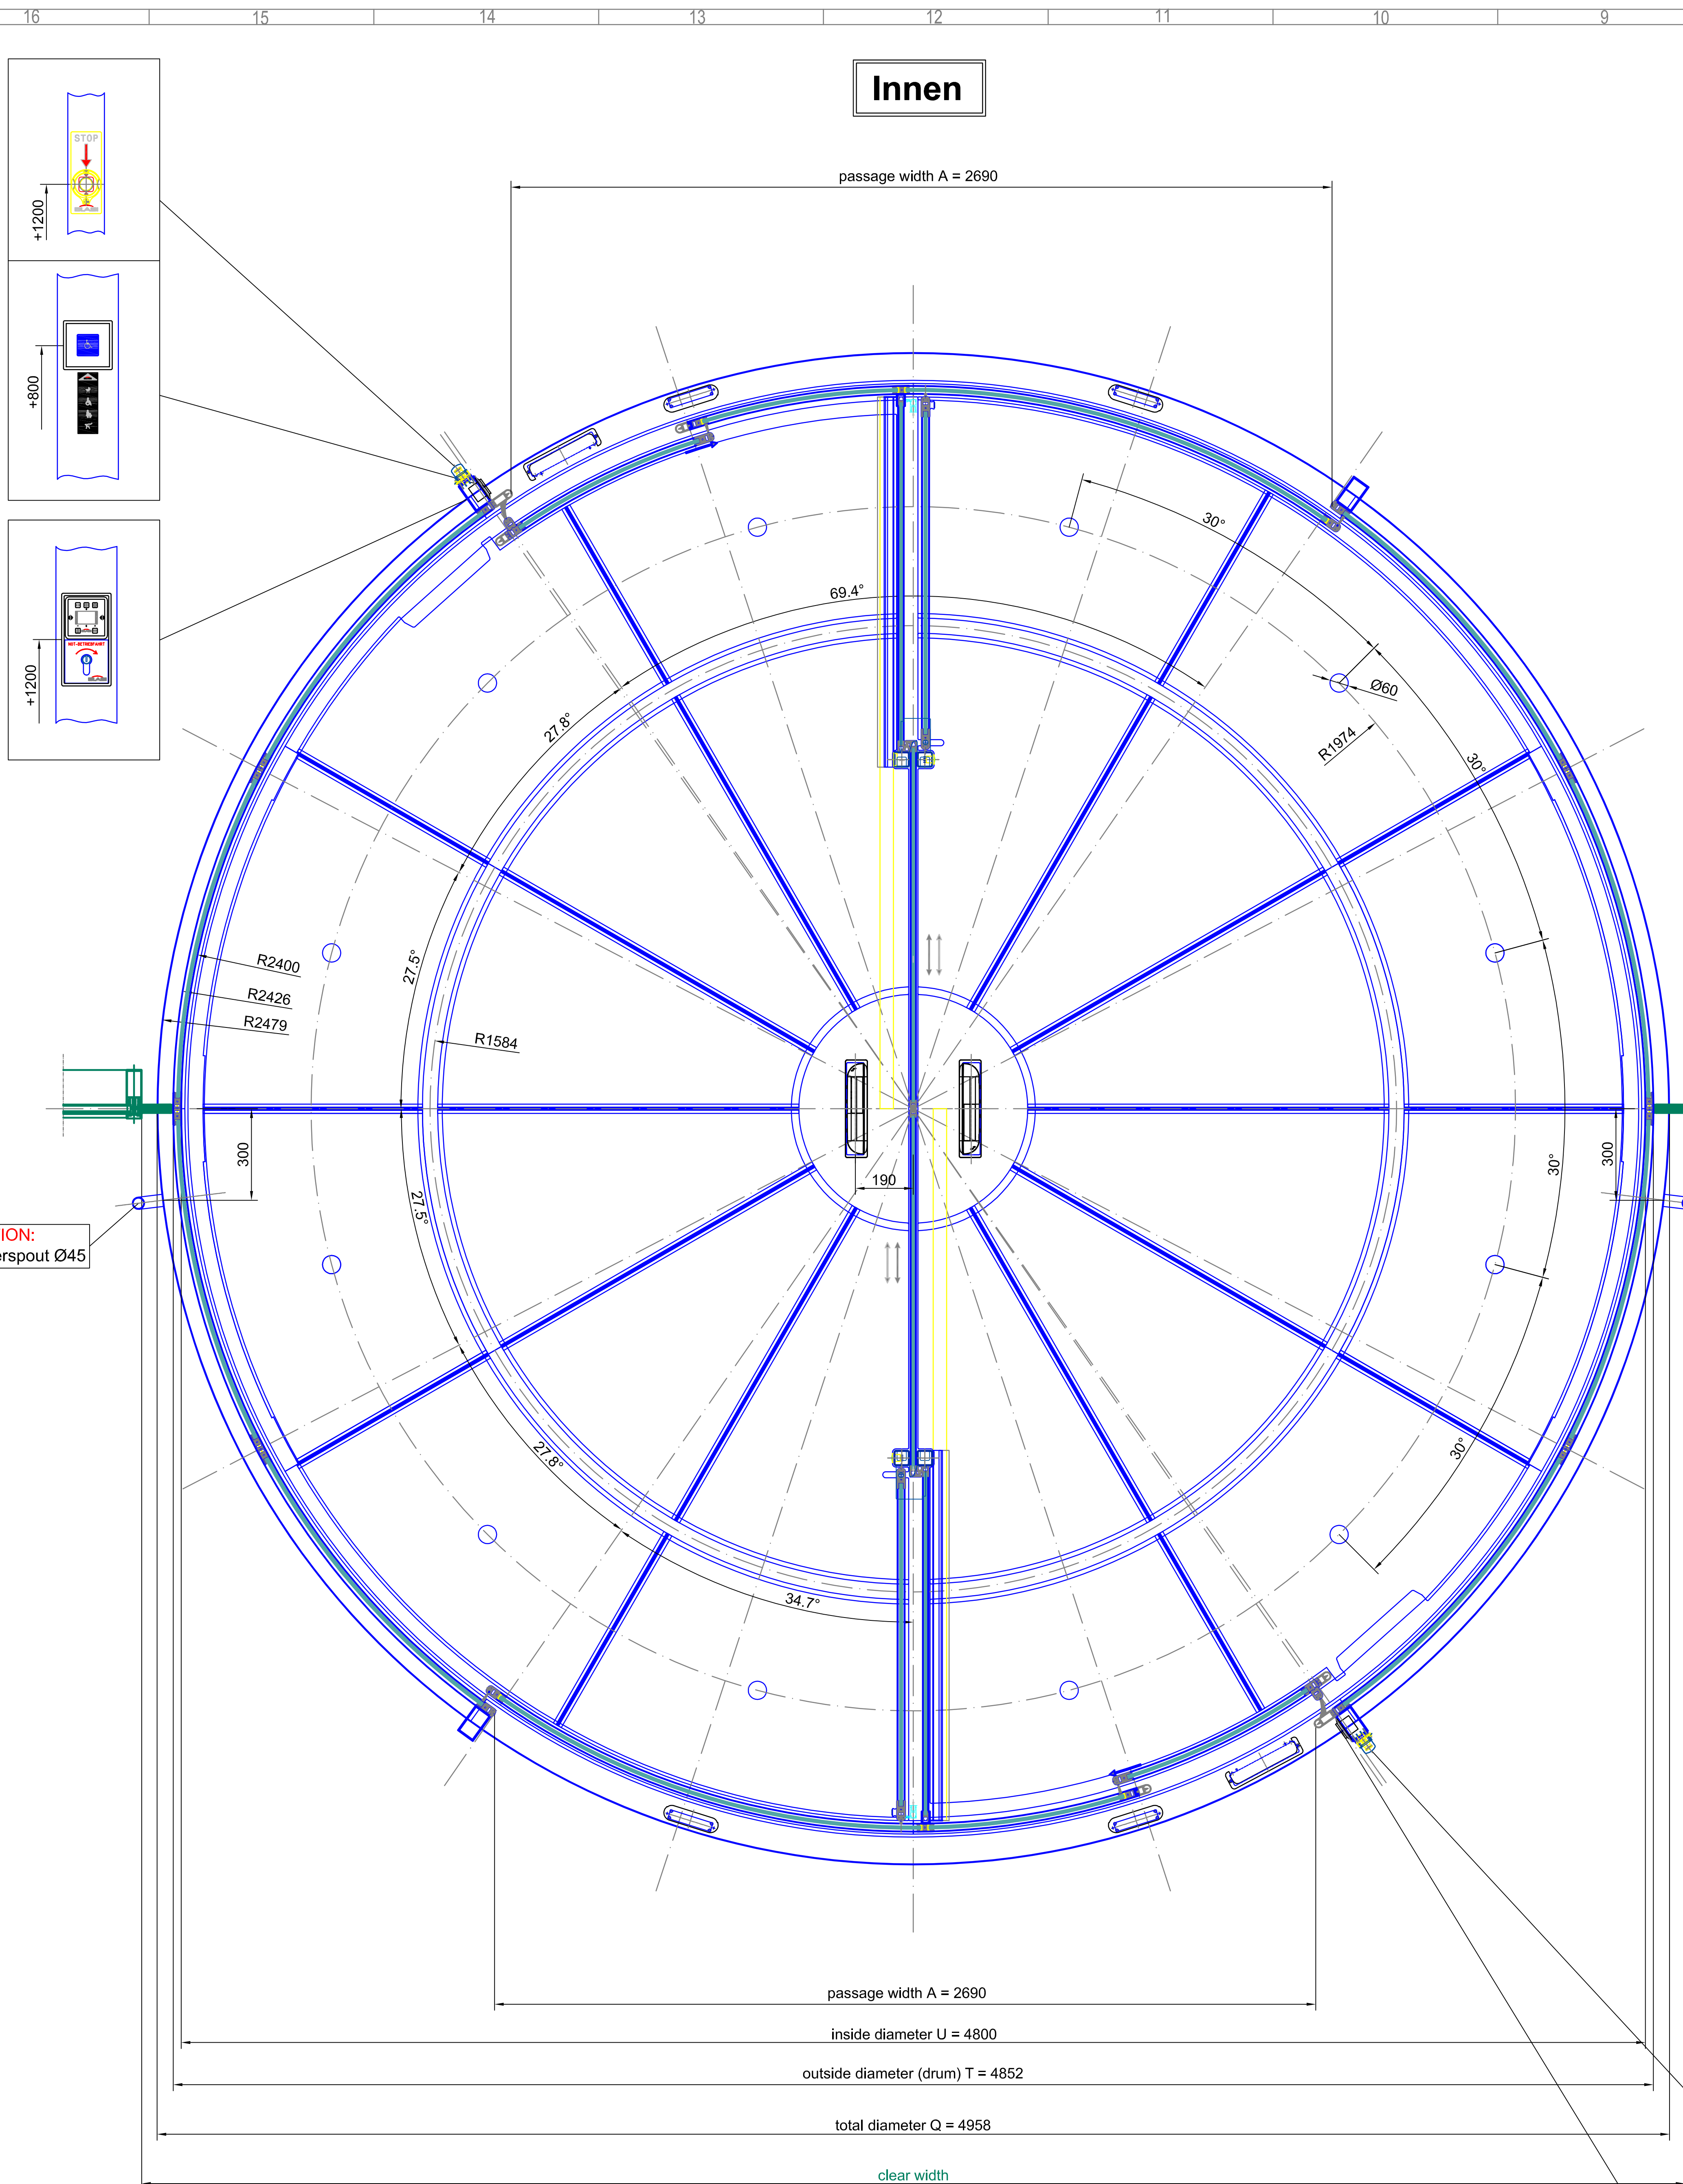


OPTION:
waternspout Ø45

Innen

outside

horizontal section - door in standard position

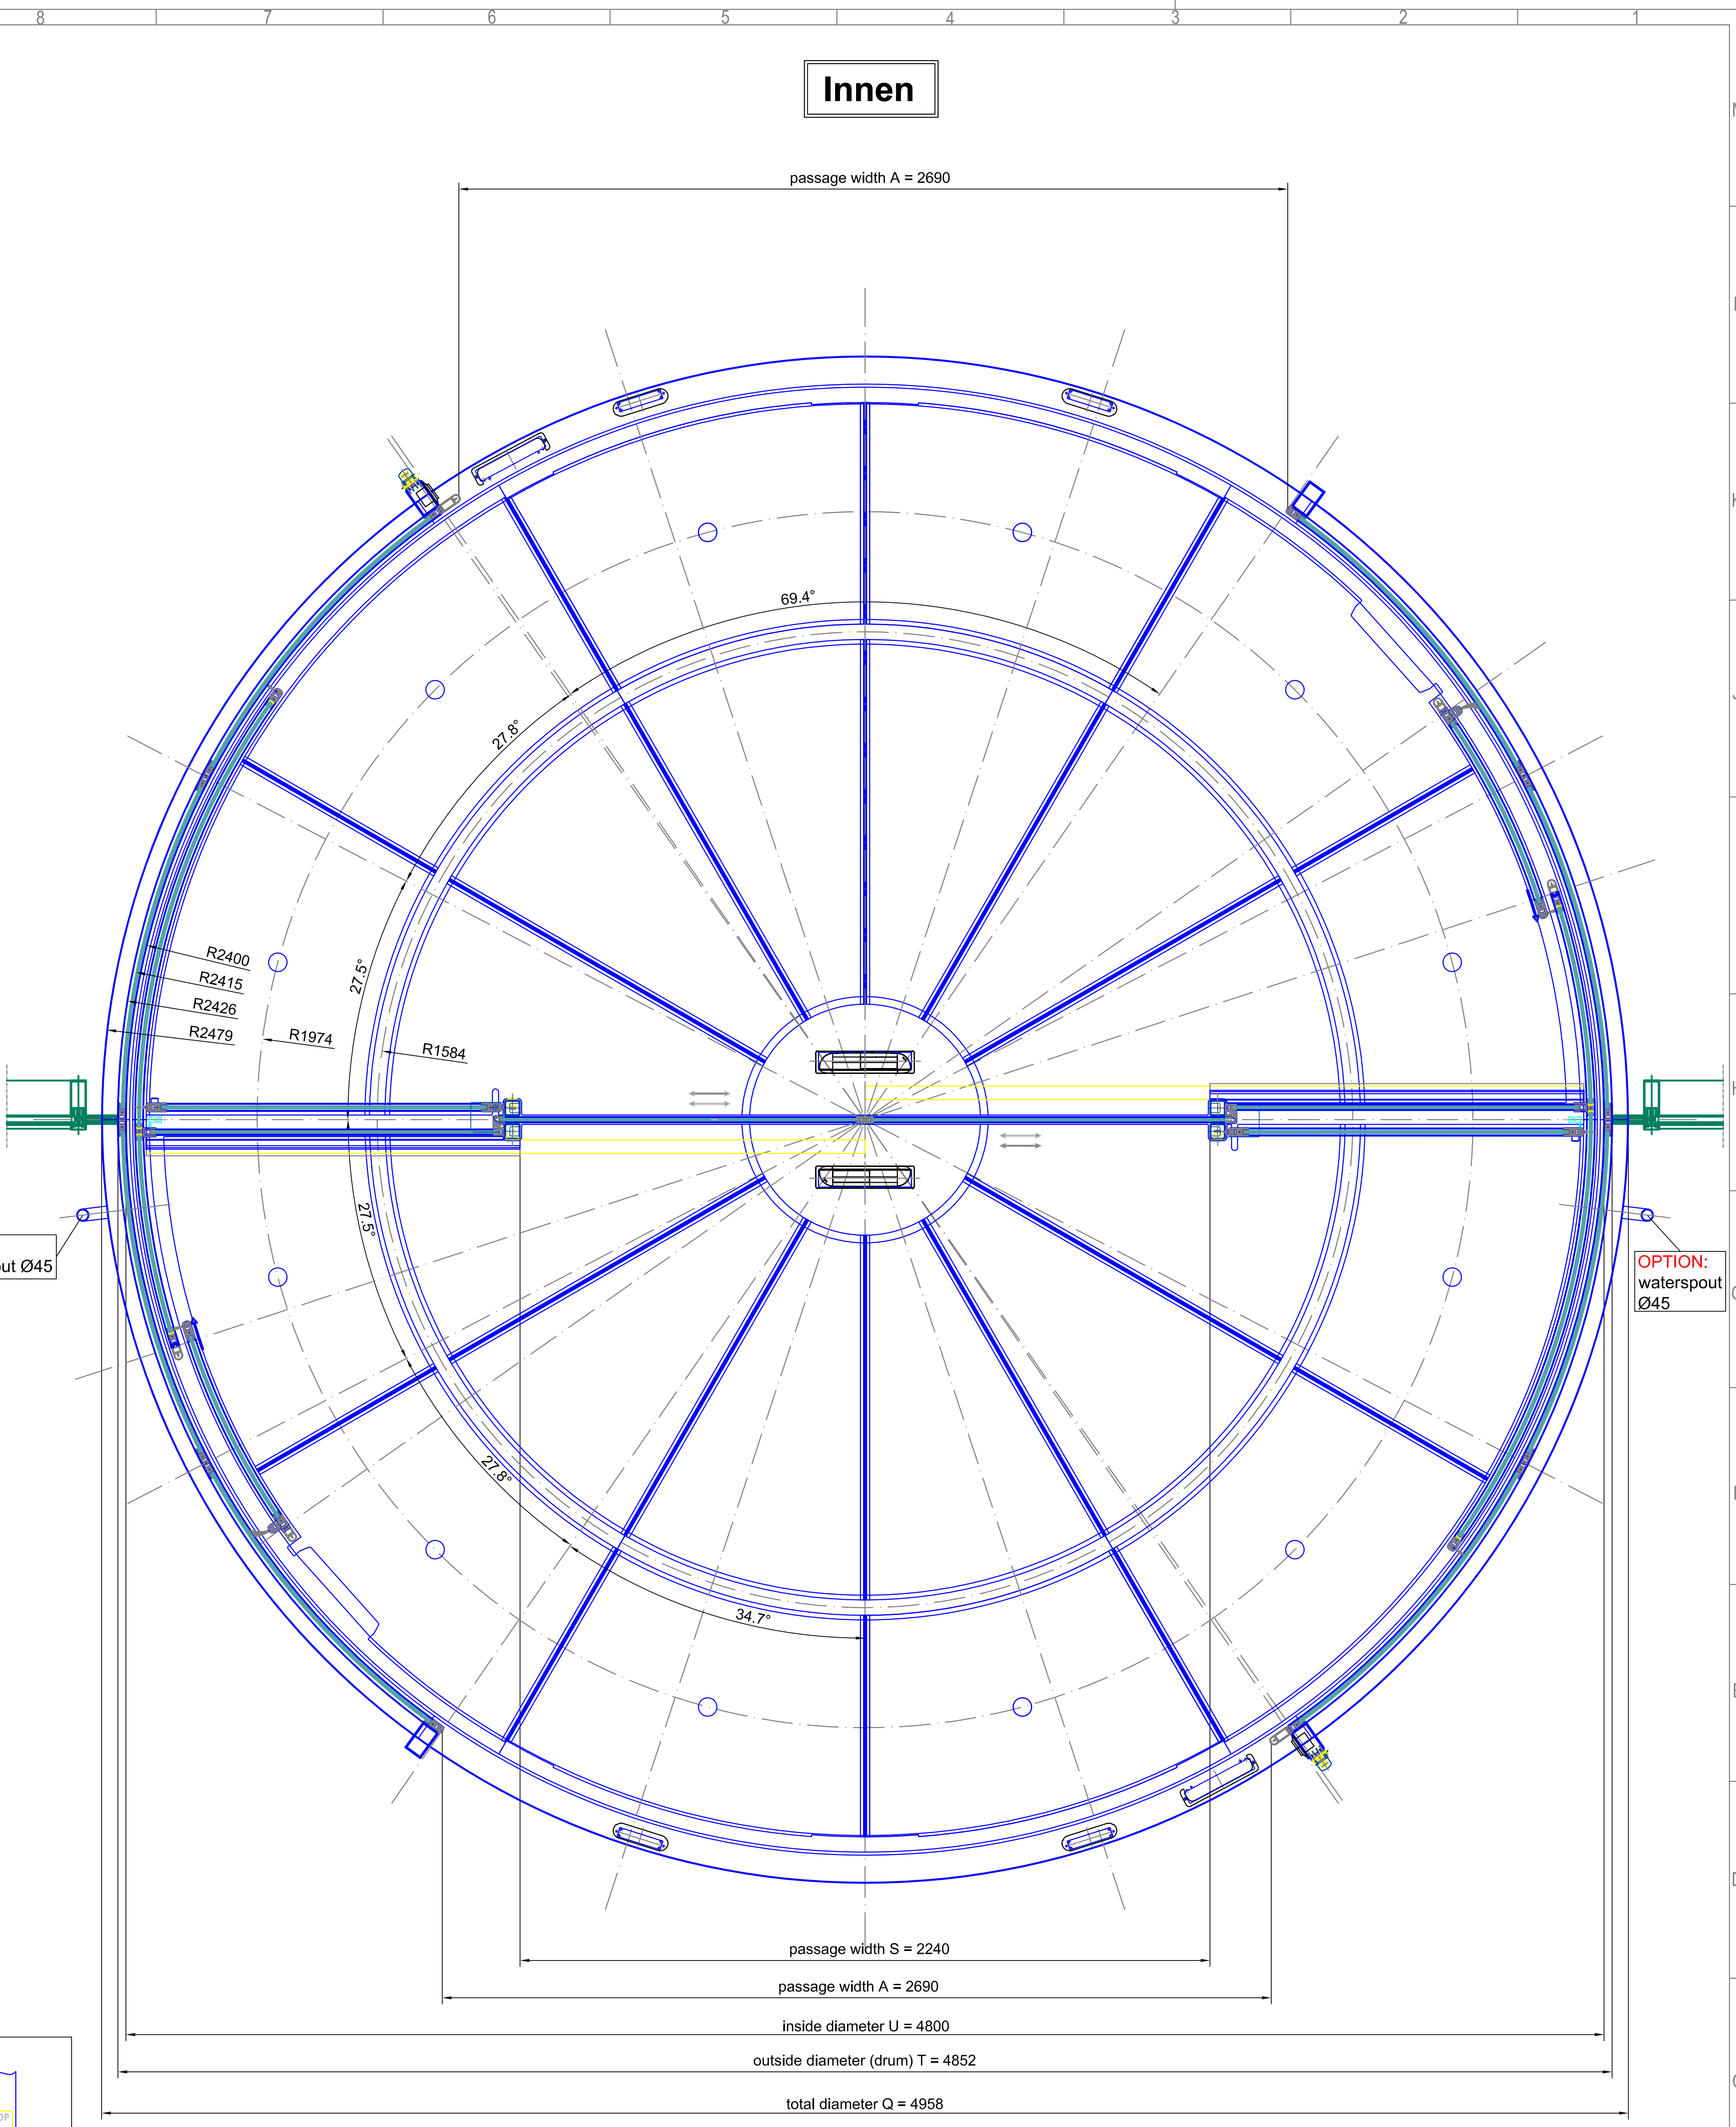

OPTION:
waternspout Ø45

Innen

outside

horizontal section - door in open door position

Surface:	All visible screws 304 s/s (DIN 7991)	All green marked components must be executed by others!!!
Straight glasses:	tempered safety glass 10 mm	Curved glasses: laminated safety glass 10 mm
Index:	Modifications:	Scale: A0 = M 1:10
Project:		Confirmation No.:
Type:		Date:
Name:		Page: 02
Project:		Form: 04
Drawing No.:		Page: 02
Form:		Page: 04

BLASI
B L A S I G m b H
Automatic Doors
Carl-Beitz-Str. 5-15
D - 77972 Hanberg

Tel. +497822 / 893 - 291
Fax. +497822 / 893 - 299
E-mail: info@blasi.info
www. blasi . info

Checked: Arranged: This drawing is the file of the company Blasi. It is not allowed to be duplicated or to be modified to a third party. Technical modifications are under reserve.



Bare Straight glasses	All visible screws 304-45 (DIN 7981)	Curved glasses	All green marked components must be executed by others!!!
	tempered safety glass 10 mm		laminated safety glass 10 mm
 BLASI GmbH Automatic Doors Carl-Benz-Street 5-15 D - 77972 Mahlsberg Tel. +49(0)822 / 893 - 291 Fax. +49(0)822 / 893 - 299 E-mail: info@Blasi.info www. BlasI . info			
Index	Modifications	Scale: A0 = M 1:10 Type: K21-S/SF-48 Project: SAMPLE DRAWING ONLY Contructor:	Confirmation No.: Date:
Drawing No.:	Page:	03	
Checkd:	Approved:	Item:	04

horizontal section - details

Surface:		All visible screws 304 s/s (DIN 7981)		All green marked components must be executed by others!!!			
Straight glass:		tempered safety glass 10 mm		Curved glass:		laminated safety glass 10 mm	
Index		Modifications		Scale:		Confirmation No.	
				A0 = M 1:1			
				Type:		K21-S/SF-48	
				Project:		SAMPLE DRAWING ONLY	
				Contractor:			
Checked:		Arranged:		Drawing No:		Page 04	
						From 04	
This drawing is the property of the company Blasli. It is not allowed to be duplicated or to be refilled to a third party. Technical modifications are under reserve.							



B L A S L I G m b H
Automatic Doors
Carl - Beitz - Street 5 - 15
D - 77972 Hainberg

Tel. +497822 / 893 - 291
Fax. +497822 / 893 - 299
E-mail: info@blasli.info
www. Blasli .info